
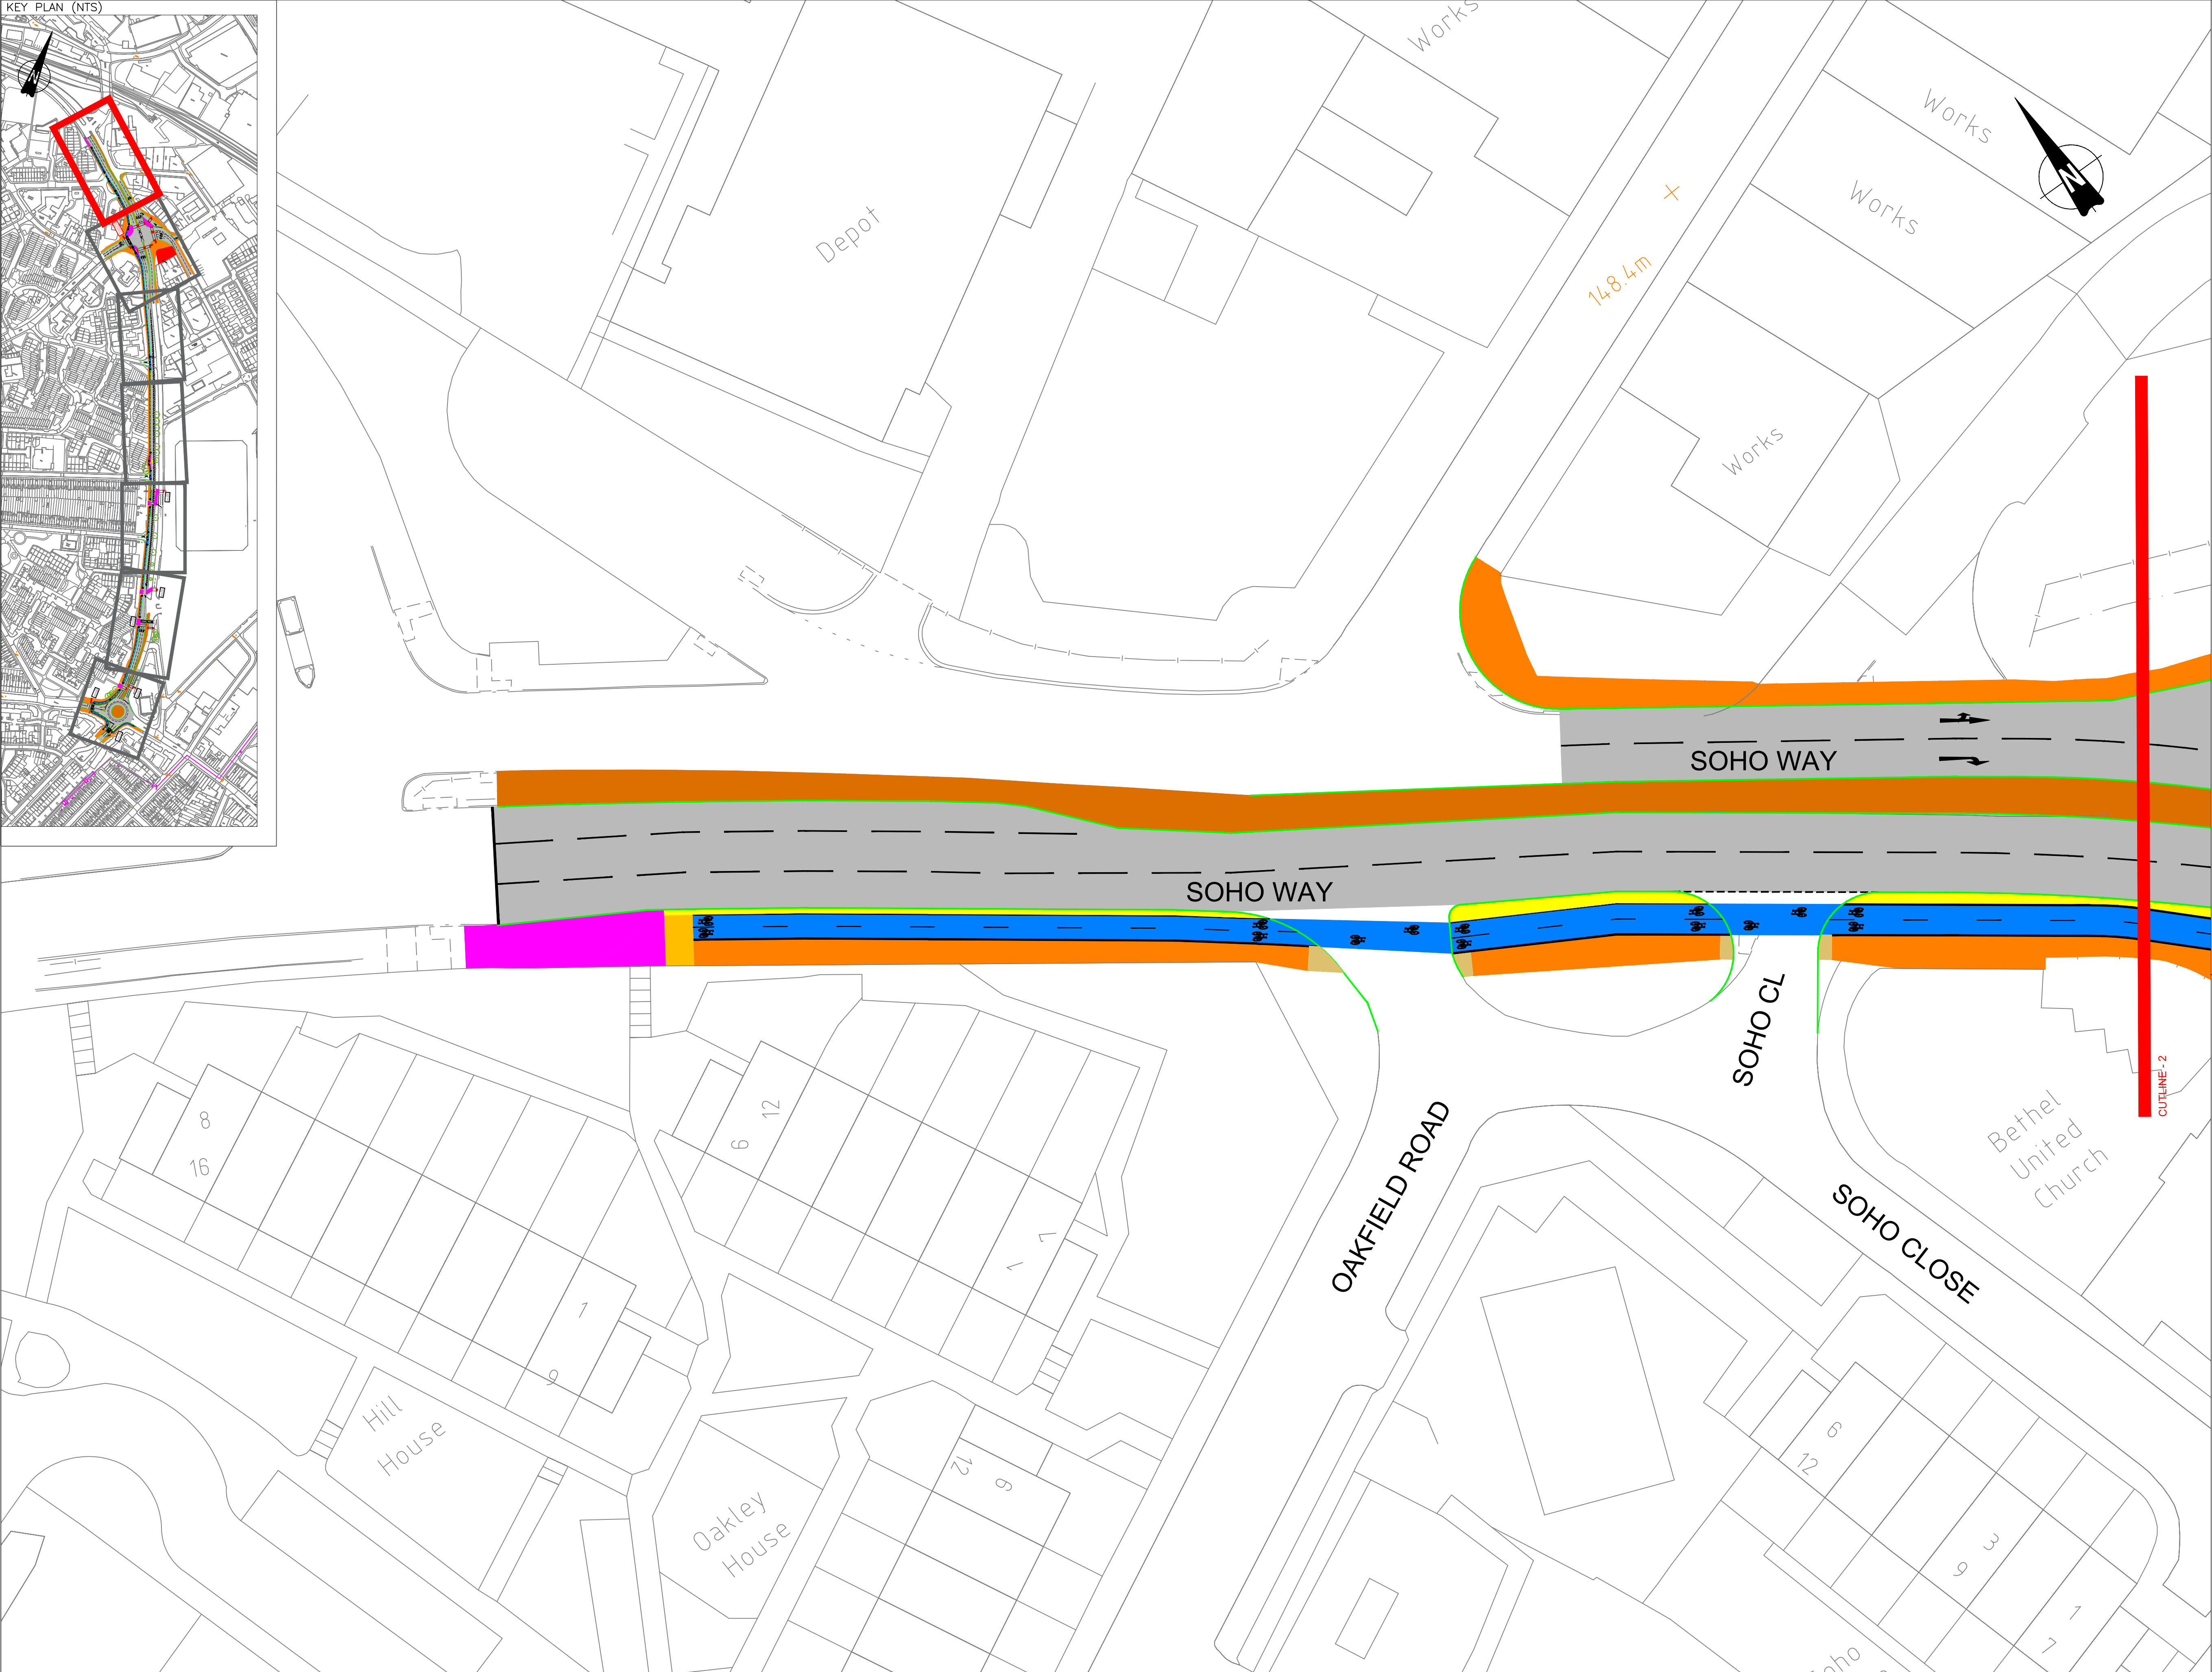


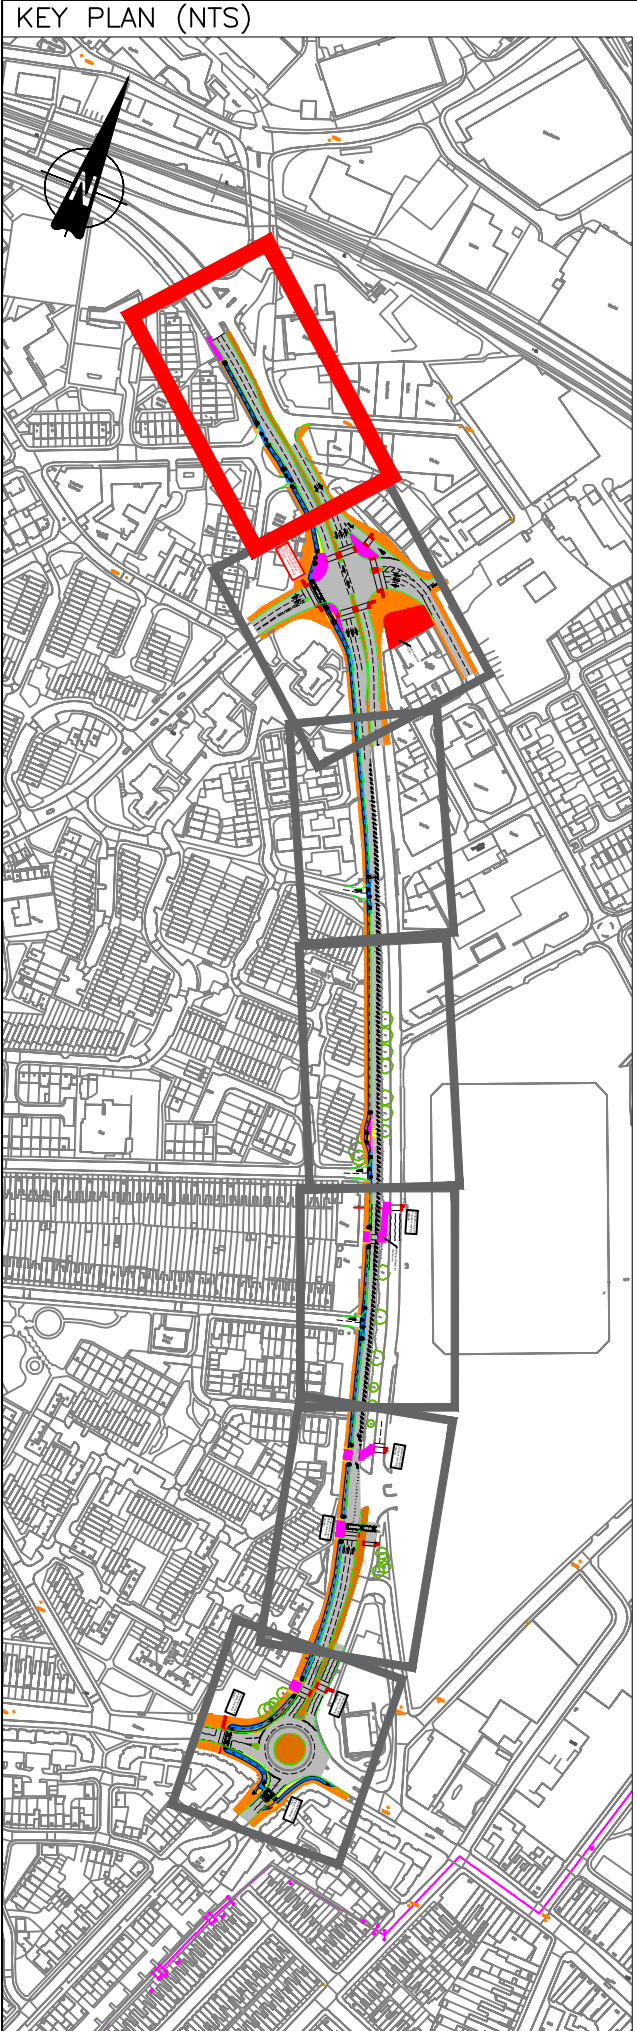

© Crown copyright and database rights 2012

Ordnance Survey Licence No AC0000824500

IMPORTANT

The Contractor will be responsible for setting out the work.

All dimensions must be obtained from or checked on site.

Figured dimensions to be used in preference to scale.

KEY

- Cycleway (route)
- Footway
- Shared Pedestrian/ Cycle Area
- Carriageway (road)
- Buffer Cycle Zone
- Central Reserve
- Tramline & Ladder Paving

Sandwell

Metropolitan Borough Council

ASSISTANT DIRECTOR HIGHWAYS

Mervyn Bartlett

Sandwell Council House

Freeth Street Oldbury

West Midlands B69 3DE

E-mail: Highways@sandwell.gov.uk

PROJECT

GROVE LANE CYCLEWAY

LOCATION

GROVE LANE,



SMETHWICK

DRAWING TITLE

CONSULTATION PLAN

SHEET 1 OF 5

SCALE	1:250m
ISSUED BY	S.CHADWICK
DATE	MARCH 2025
DRAWN BY	JF
DRAWING No	43630 S/1

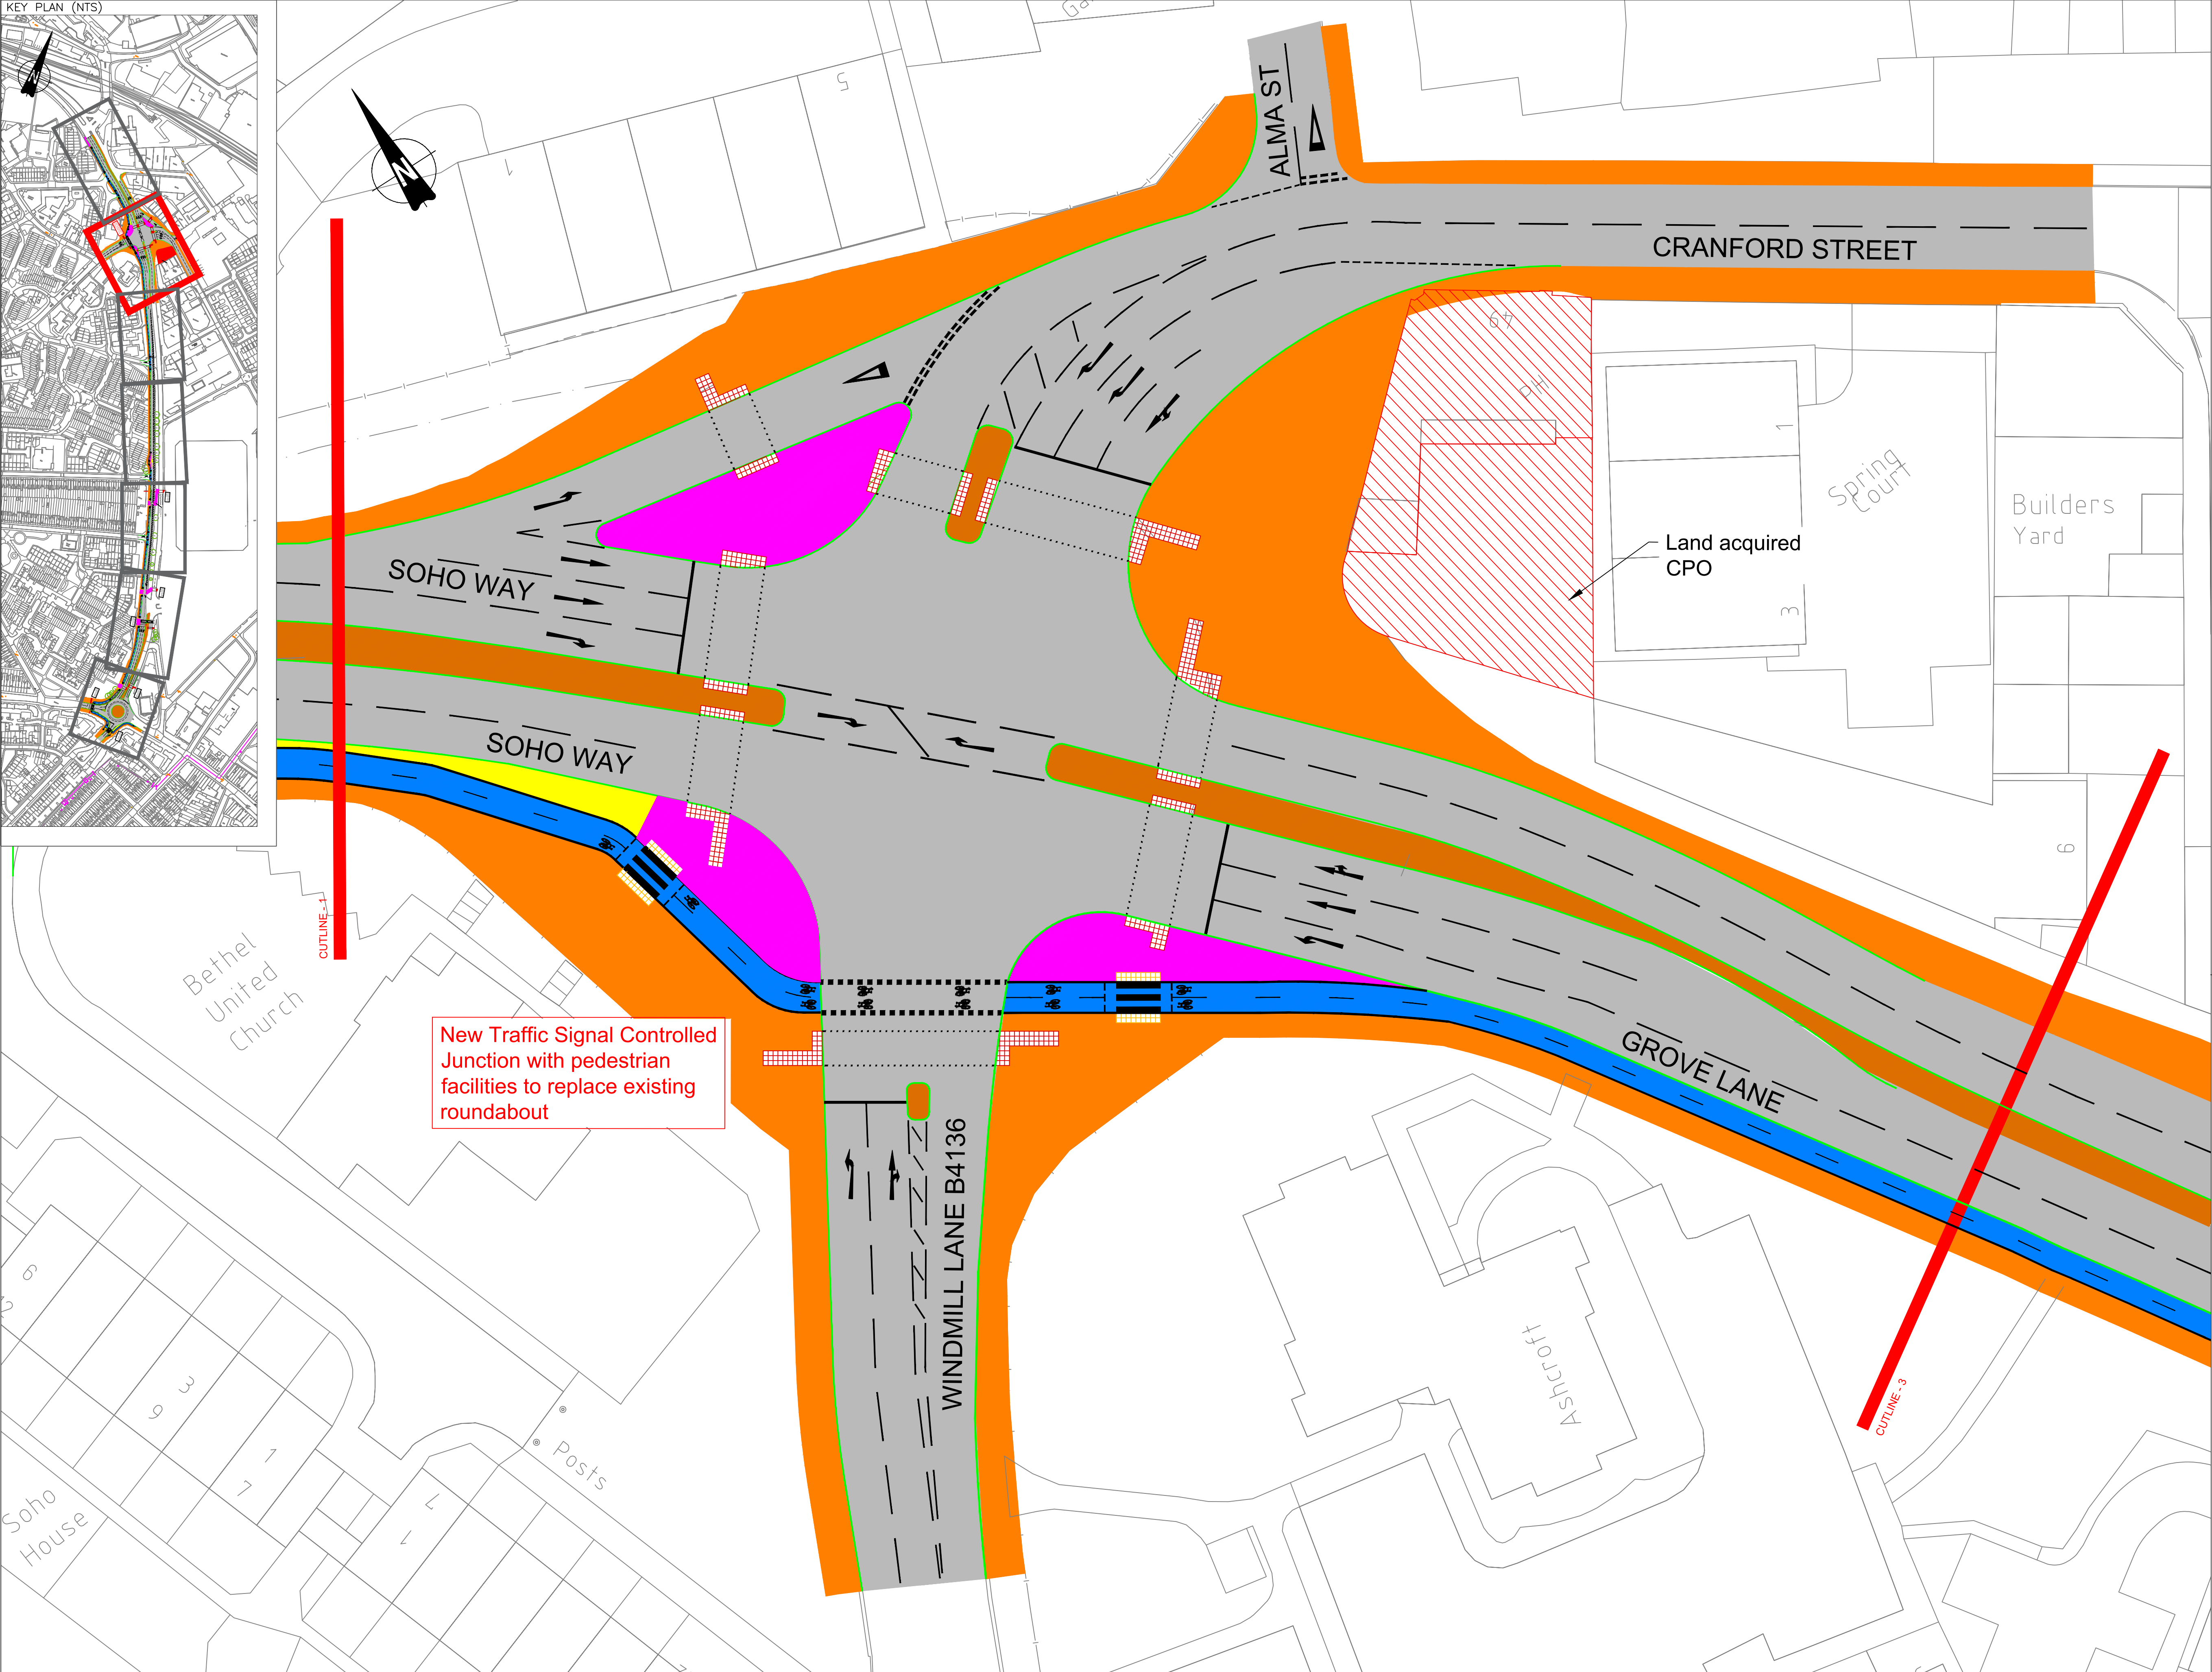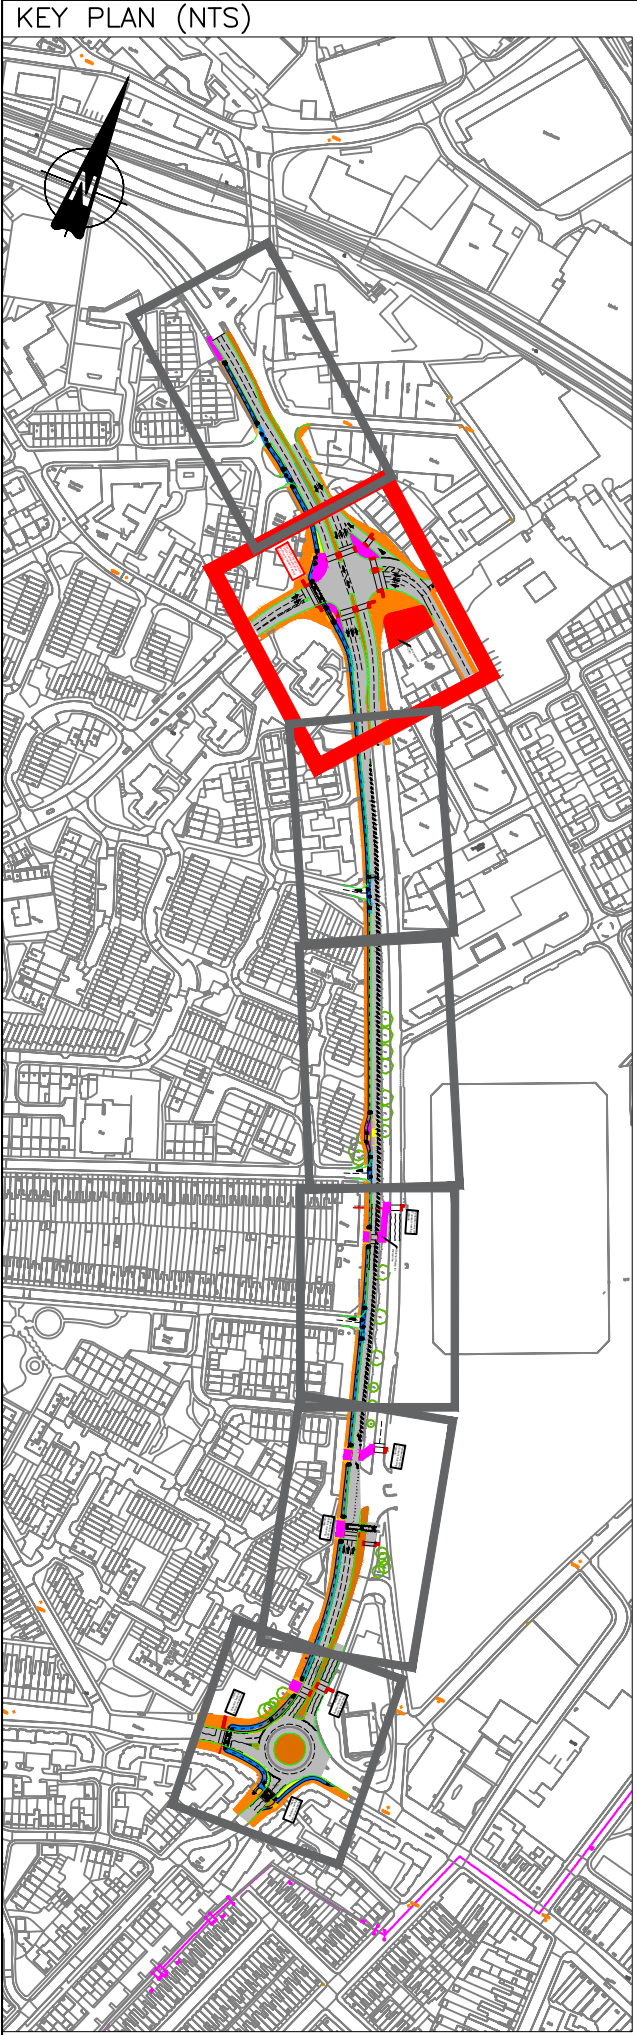

© Crown copyright and database rights 2012
Ordnance Survey Licence No AC0000824500

IMPORTANT
The Contractor will be responsible for setting out the work.
All dimensions must be obtained from or checked on site.
Figured dimensions to be used in preference to scale.

KEY

- Cycleway (route)
- Footway
- Shared Pedestrian/ Cycle Area
- Carriageway (road)
- Buffer Cycle Zone
- Central Reserve / Traffic Island

Sandwell
Metropolitan Borough Council



ASSISTANT DIRECTOR HIGHWAYS
Mervyn Bartlett
Sandwell Council House
Freeth Street Oldbury
West Midlands B69 3DE
E-mail: Highways@sandwell.gov.uk

PROJECT
GROVE LANE CYCLEWAY

LOCATION
GROVE LANE,
SMETHWICK

DRAWING TITLE
CONSULTATION PLAN
SHEET 2 OF 5

SCALE	1:250m
ISSUED BY	S.CHADWICK
DATE	MARCH 2025
DRAWN BY	JF
DRAWING No	43631 S/1

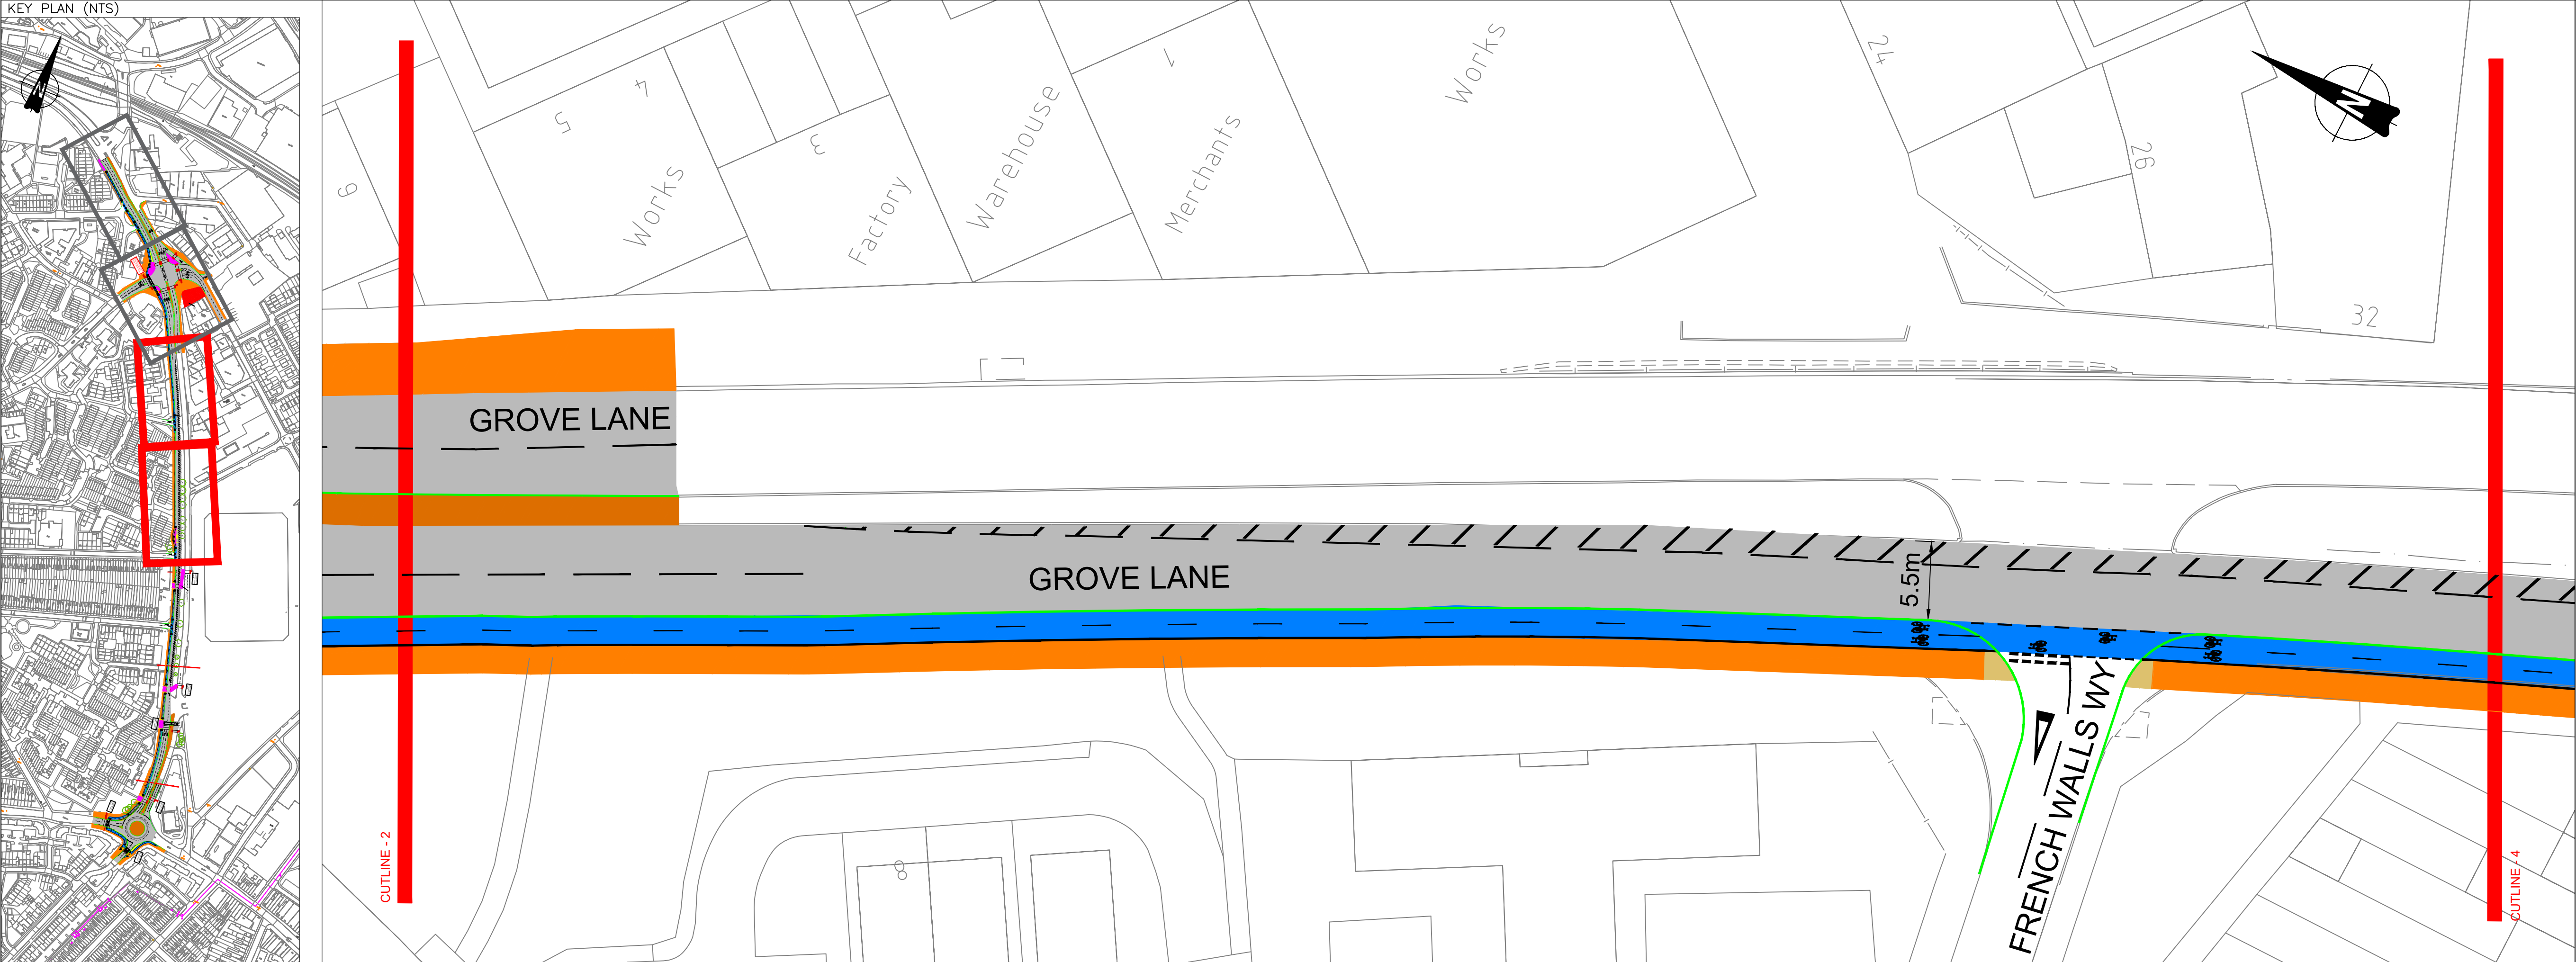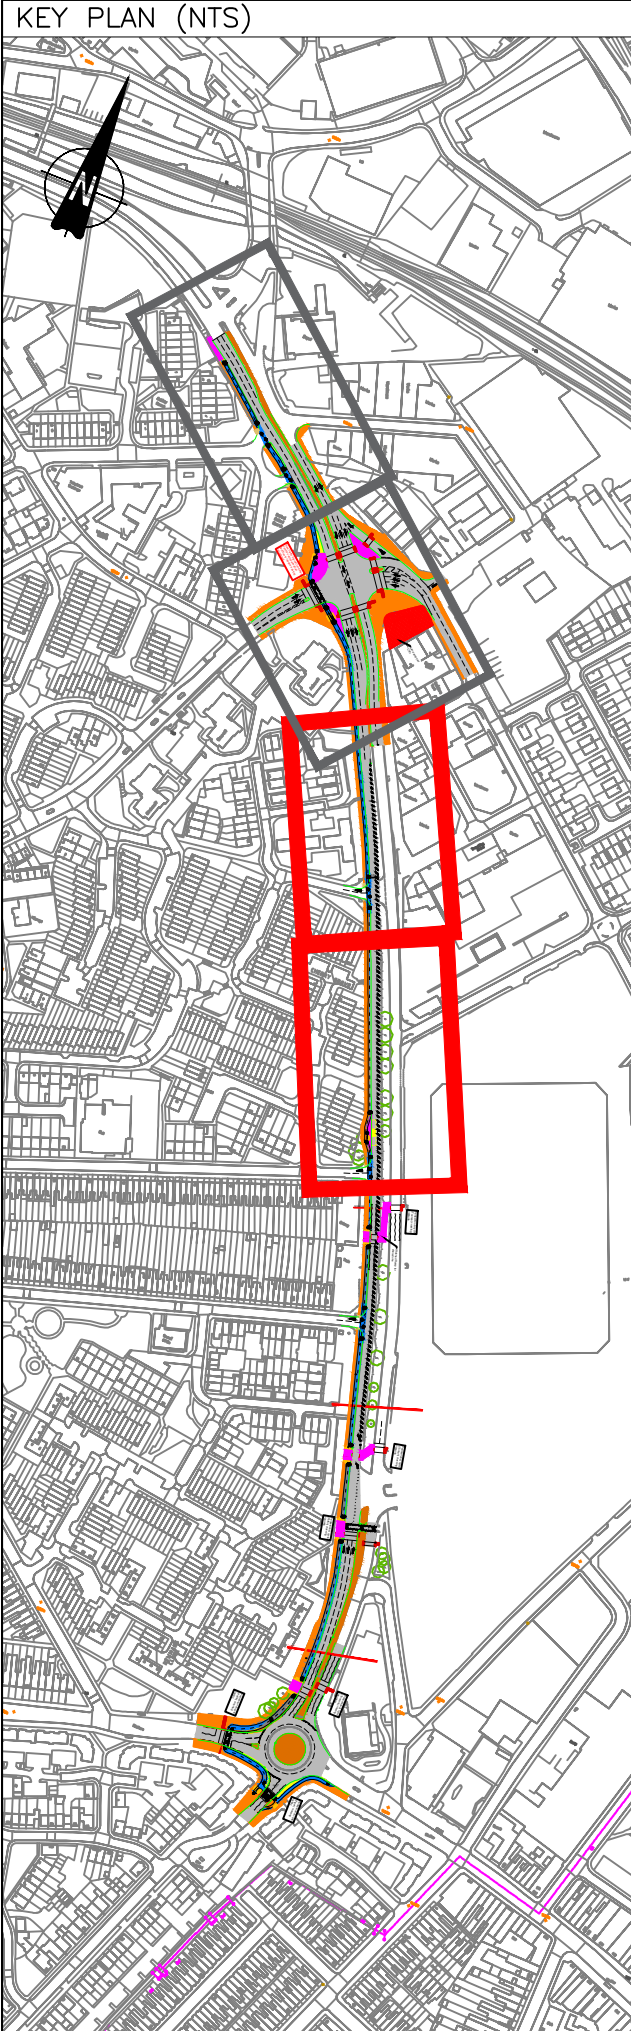

© Crown copyright and database rights 2012
Ordnance Survey Licence No AC0000824500

IMPORTANT
The Contractor will be responsible for setting out the work. All dimensions must be obtained from or checked on site. Figured dimensions to be used in preference to scale.

KEY	
	Cycleway (route)
	Footway
	Shared Pedestrian/ Cycle Area
	Carriageway (road)
	Central Reserve





ASSISTANT DIRECTOR HIGHWAYS
Mervyn Bartlett
Sandwell Council House
Freeth Street Oldbury
West Midlands B69 3DE
E-mail: Highways@sandwell.gov.uk

PROJECT
GROVE LANE CYCLEWAY

LOCATION
GROVE LANE,
SMETHWICK

DRAWING TITLE
CONSULTATION PLAN
SHEET 3 OF 5


SCALE	1:250m
ISSUED BY	S.CHADWICK
DATE	MARCH 2025
DRAWN BY	JF
DRAWING No	43632 S/1

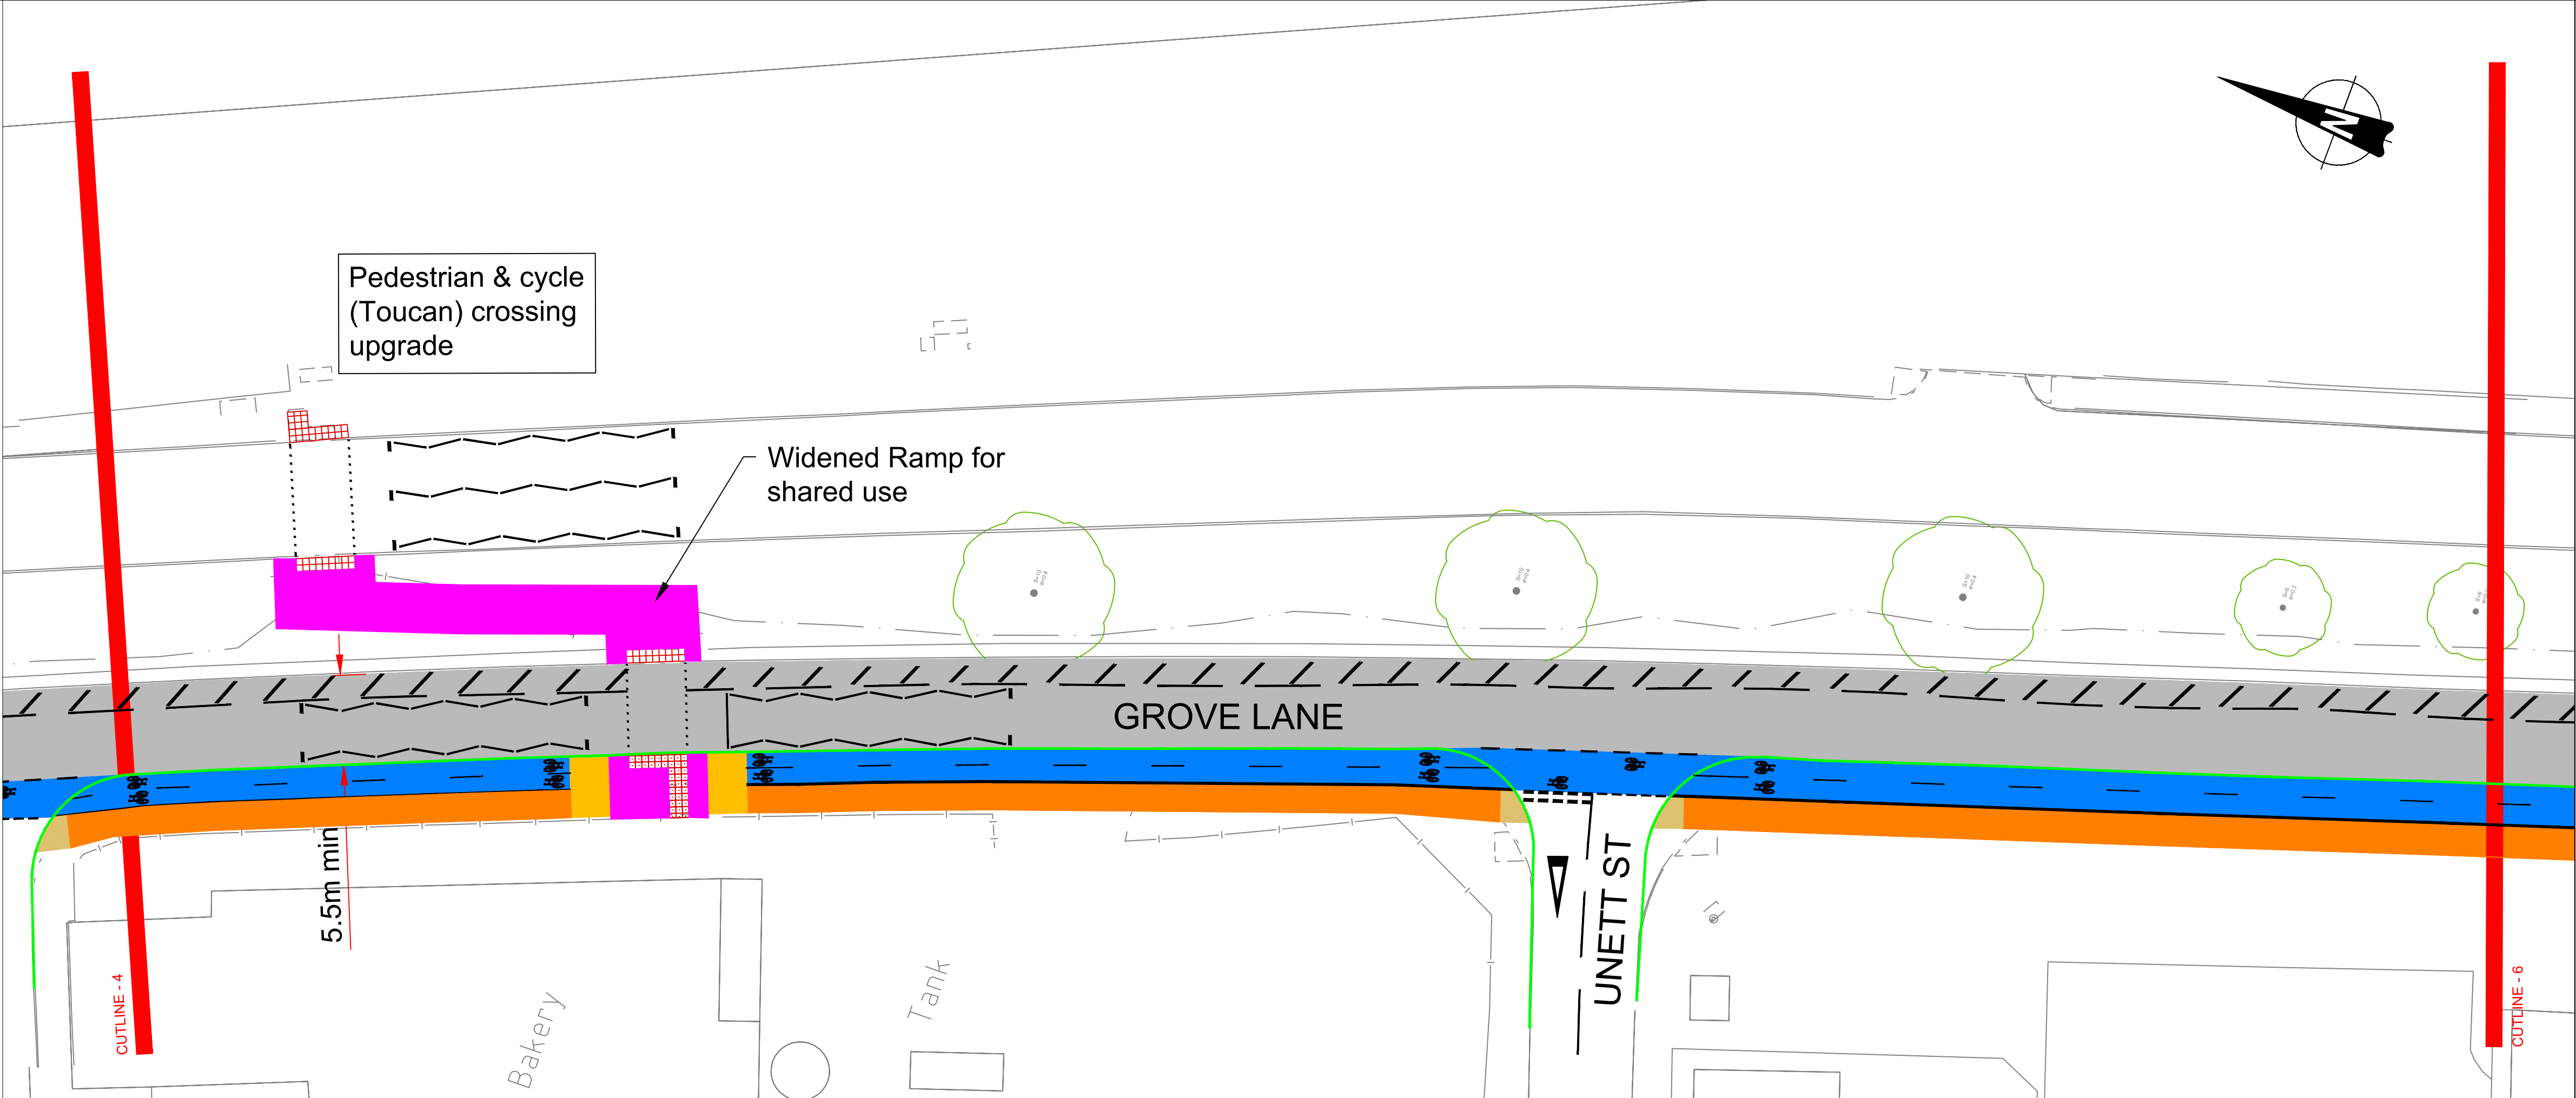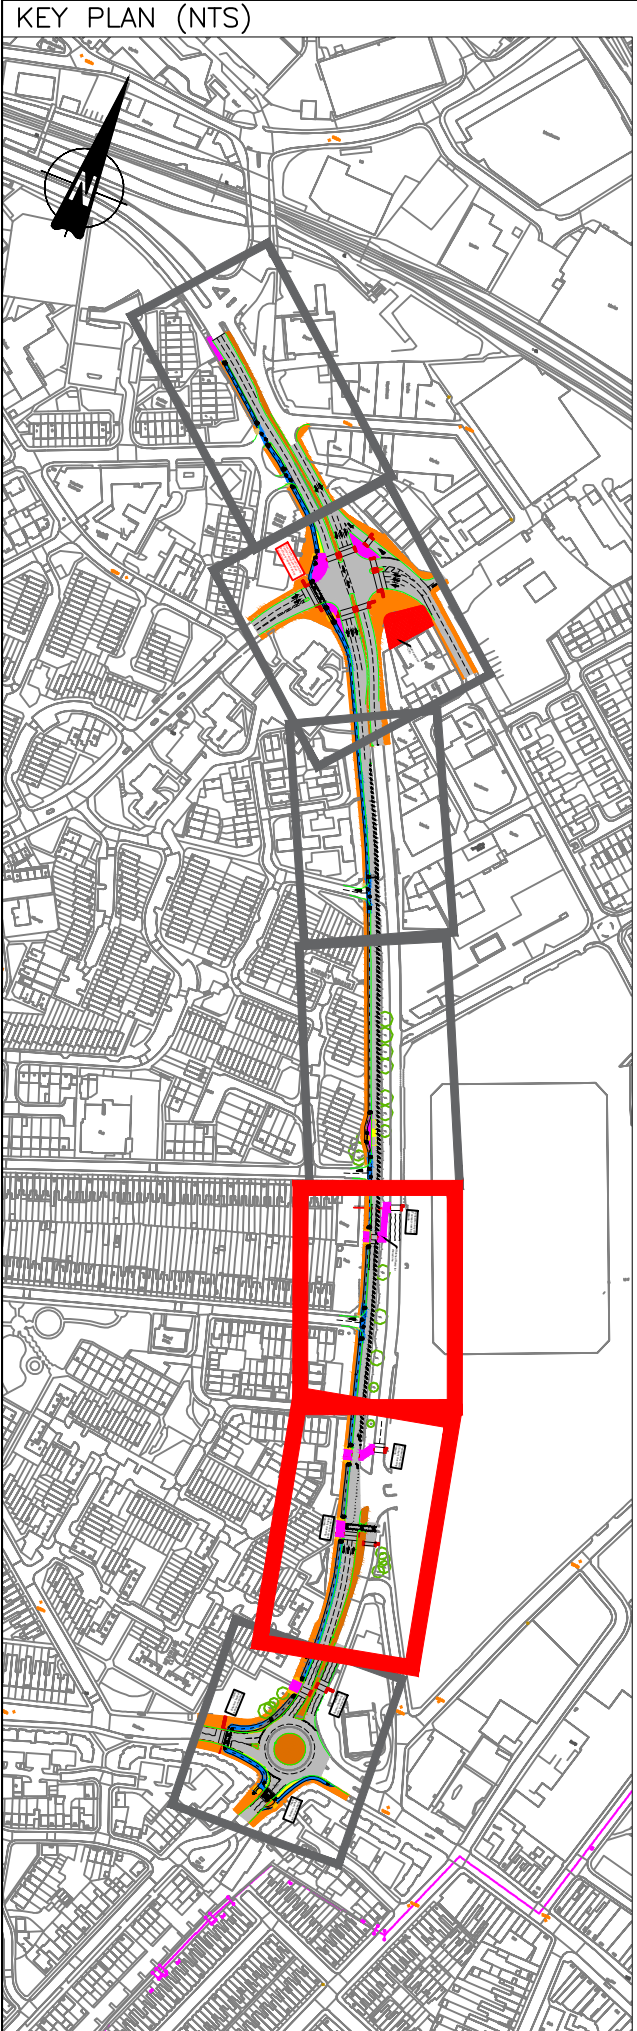

© Crown copyright and database rights 2012
Ordnance Survey Licence No AC0000824500

IMPORTANT
The Contractor will be responsible for setting out the work. All dimensions must be obtained from or checked on site. Figured dimensions to be used in preference to scale.

- KEY**
- Cycleway (route)
 - Footway
 - Shared Pedestrian/ Cycle Area
 - Carriageway (road)
 - Central Reserve/ Traffic Island
 - Tramline & Ladder Paving

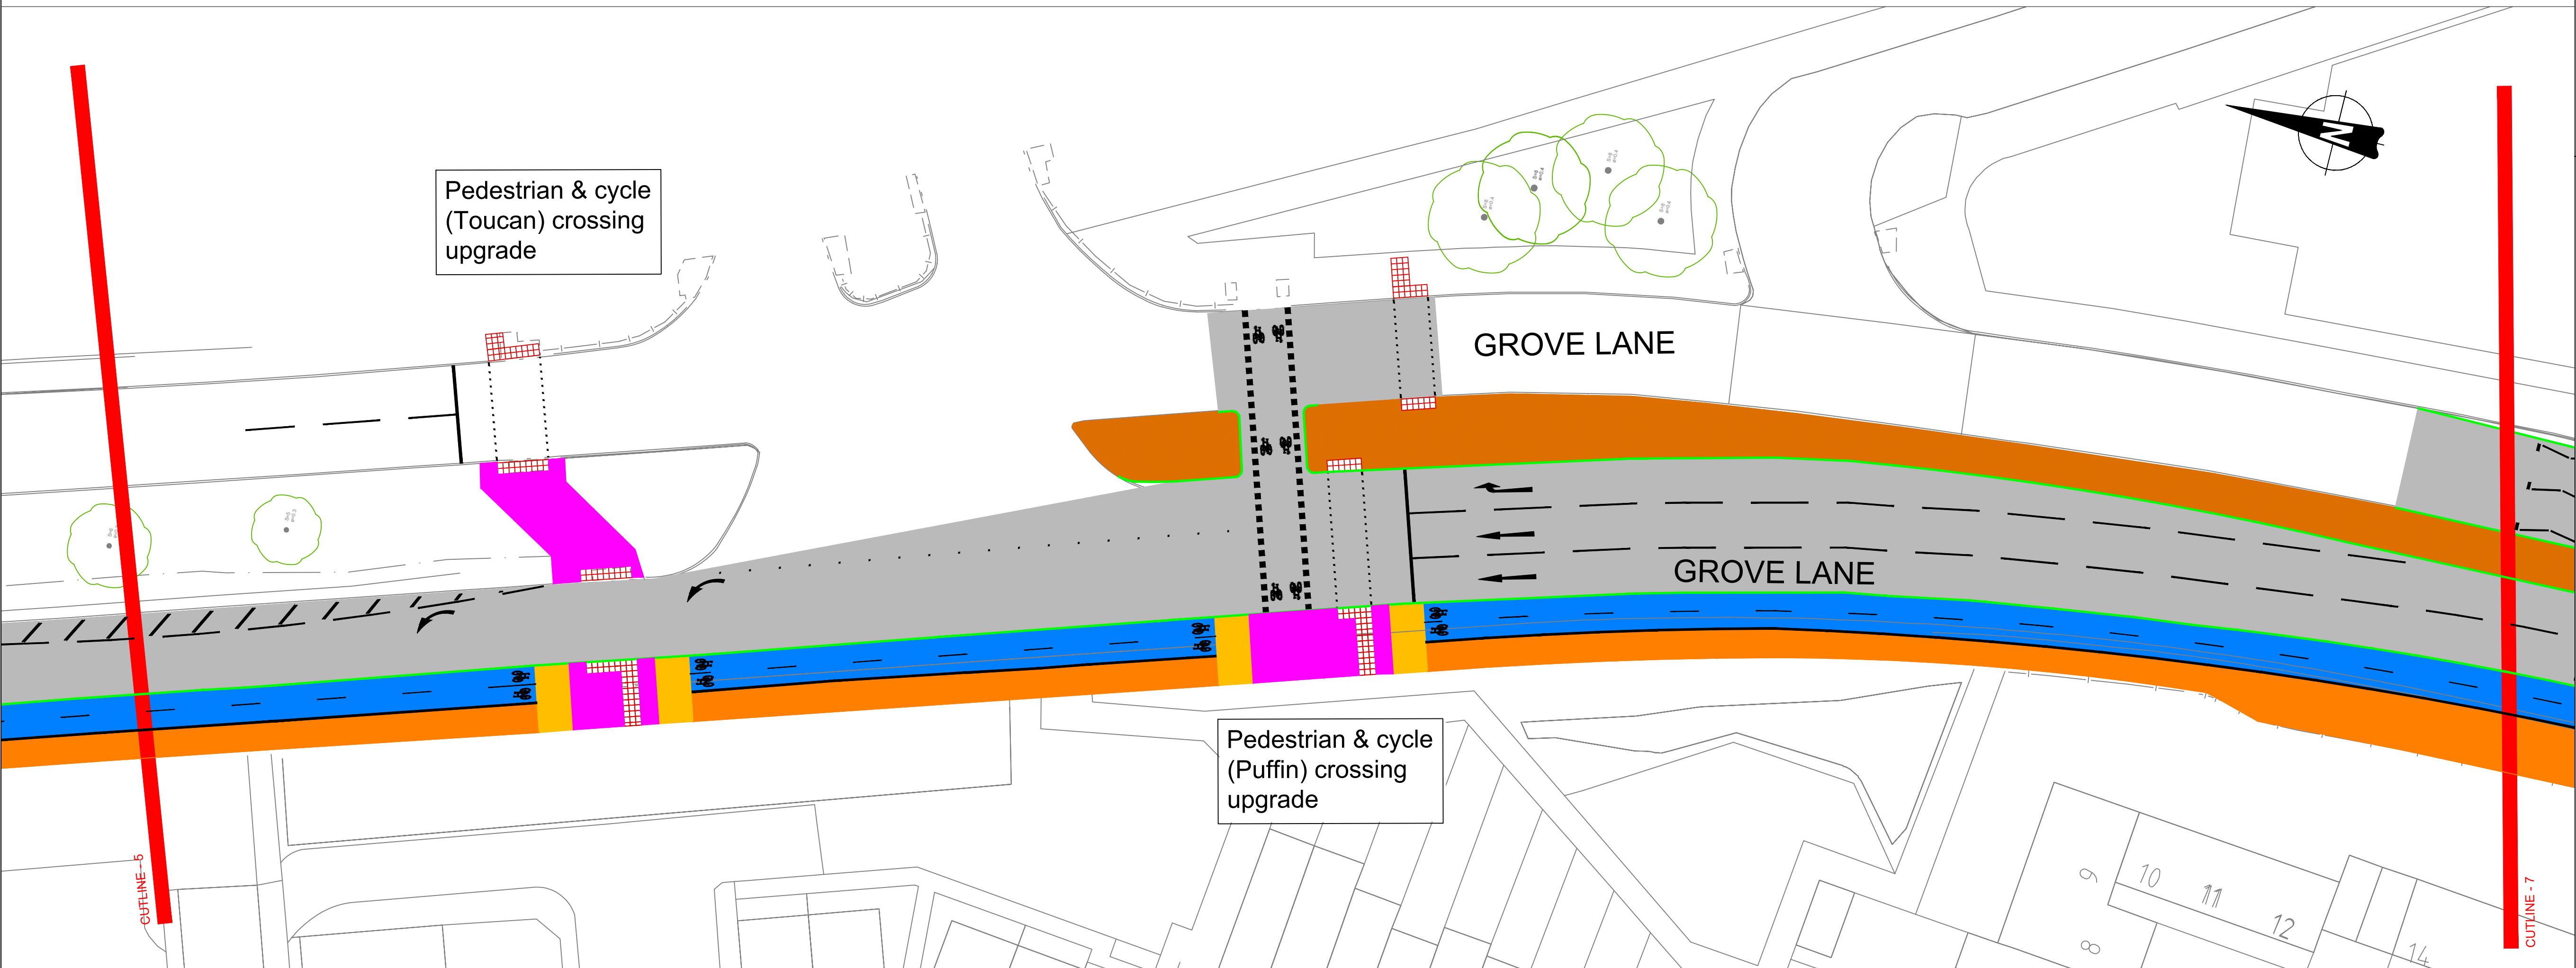

ASSISTANT DIRECTOR HIGHWAYS
Mervyn Bartlett
Sandwell Council House
Freeth Street Oldbury
West Midlands B69 3DE
E-mail: Highways@sandwell.gov.uk

PROJECT
GROVE LANE CYCLEWAY

LOCATION
GROVE LANE,
SMETHWICK

DRAWING TITLE
CONSULTATION PLAN
SHEET 4 OF 5



SCALE 1:250m

ISSUED BY S.CHADWICK

DATE MARCH 2025

DRAWN BY JF

DRAWING No 43633 S/1

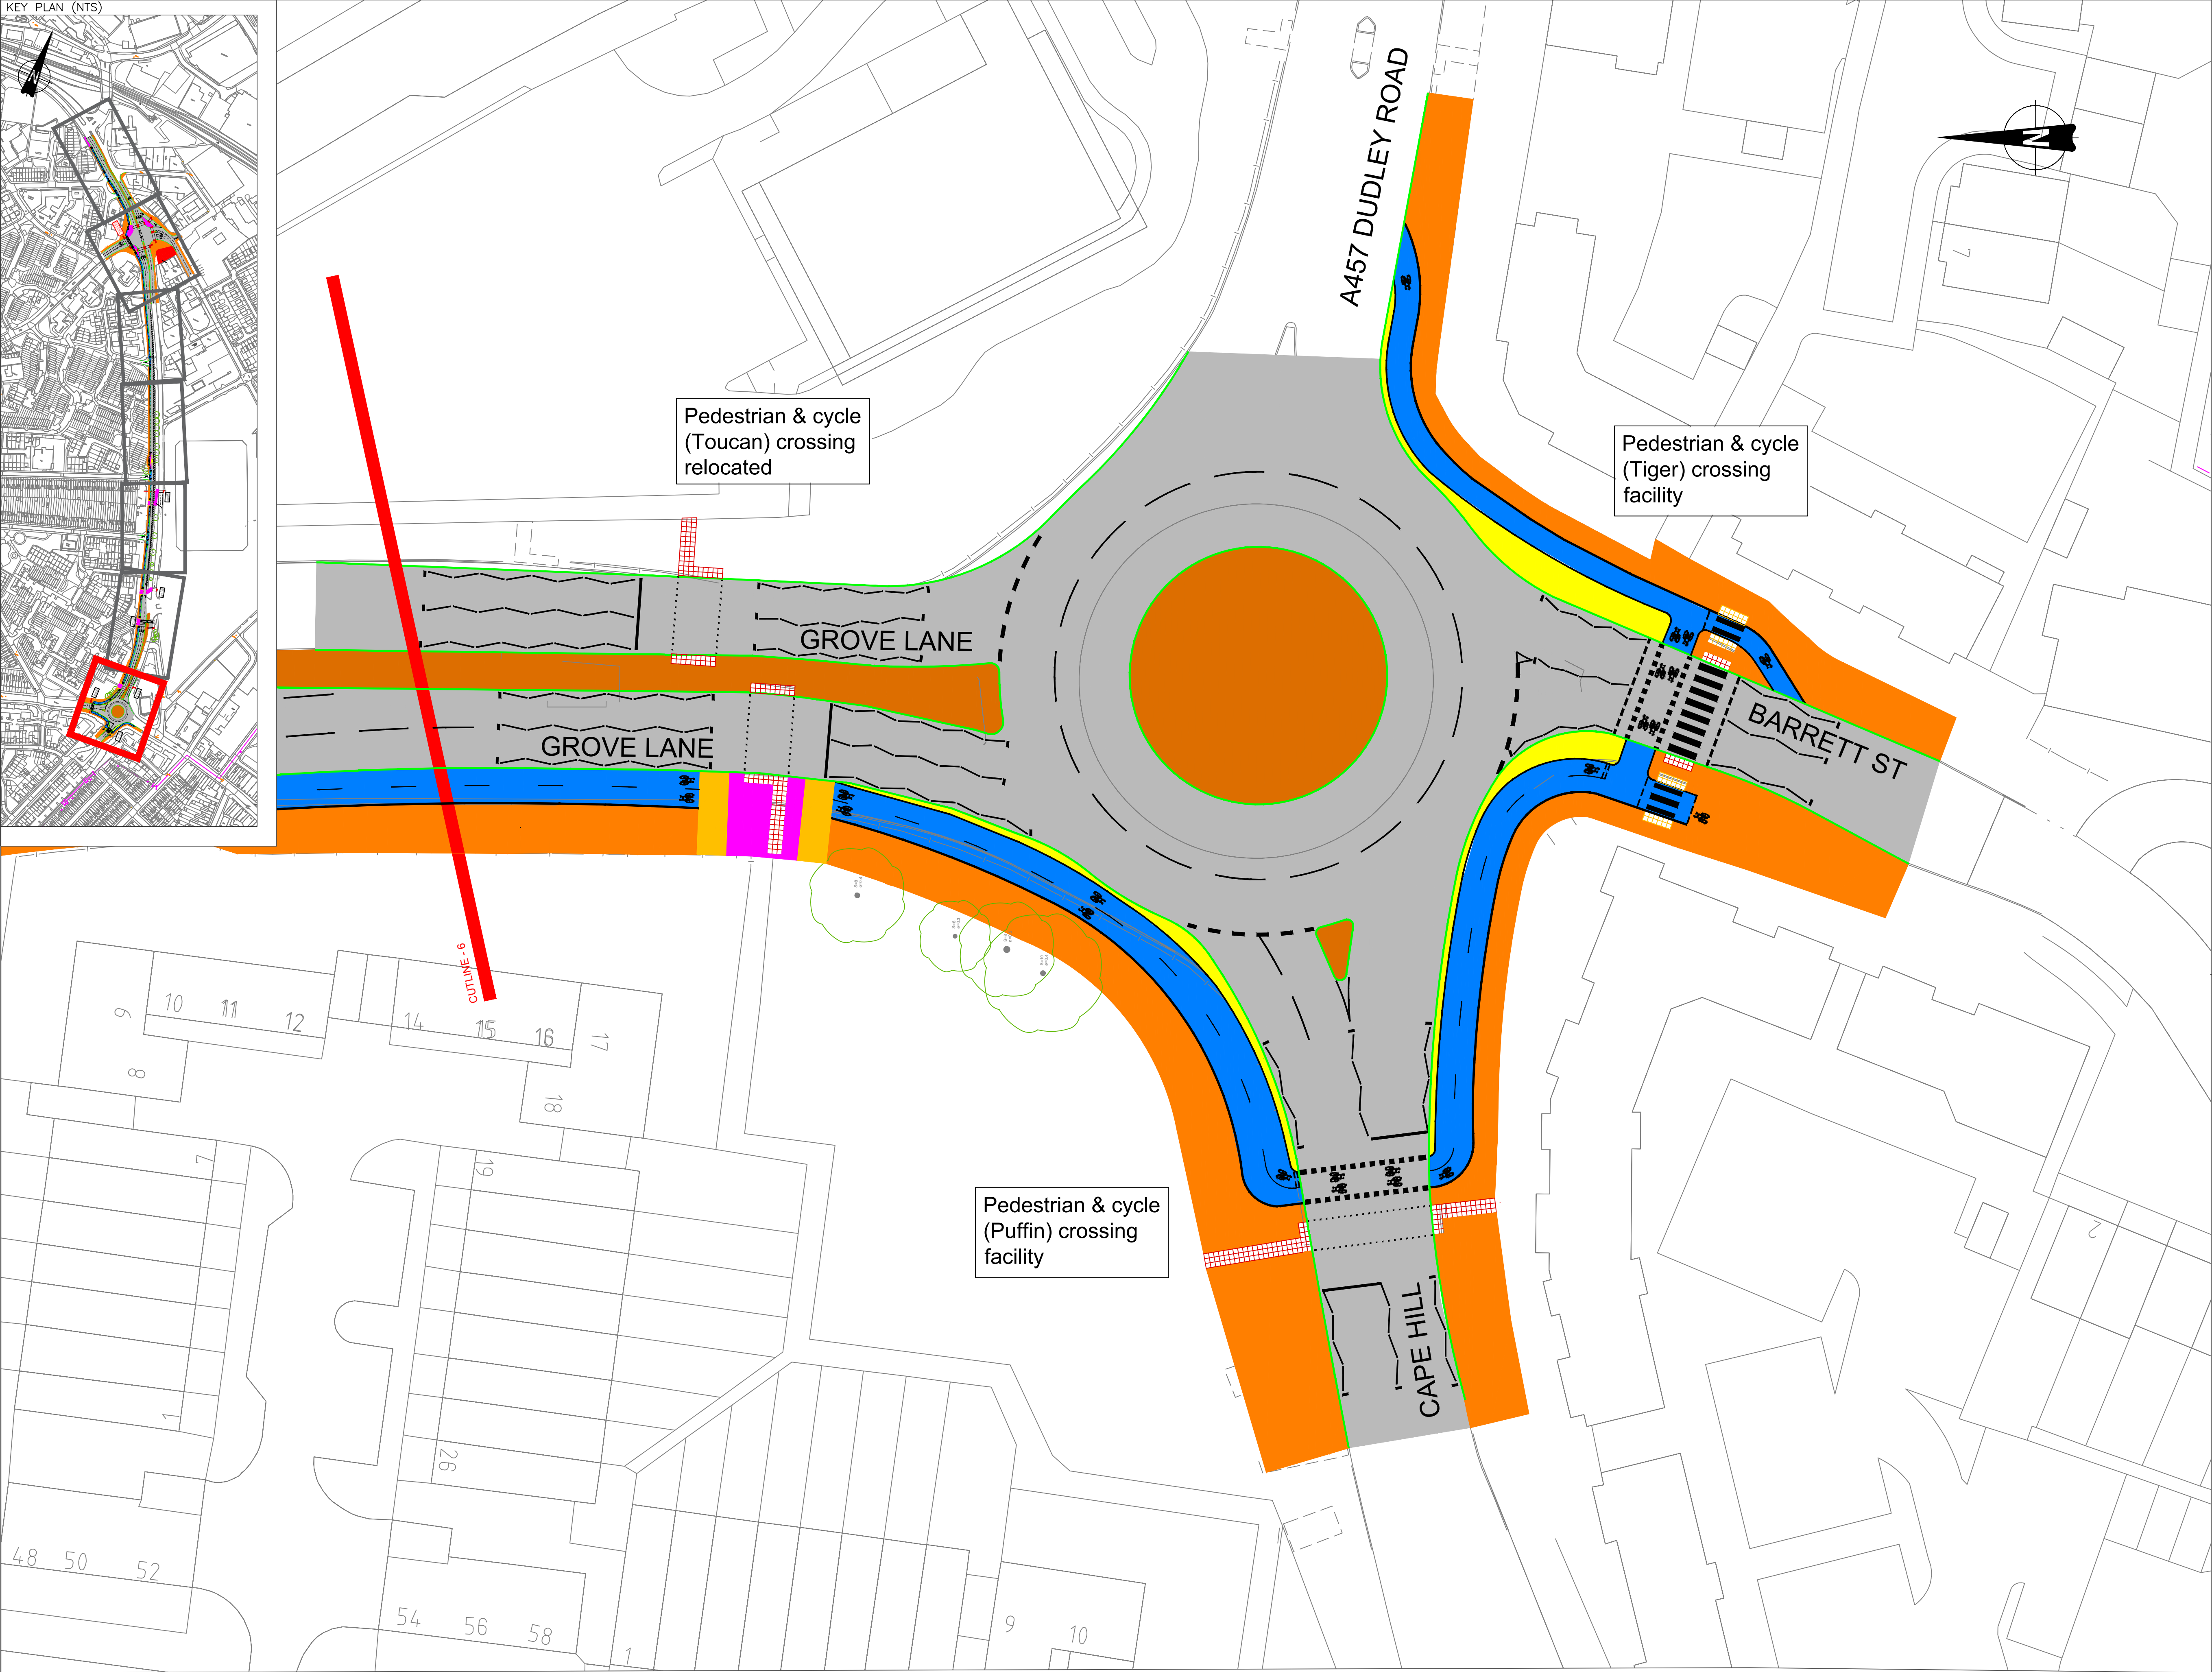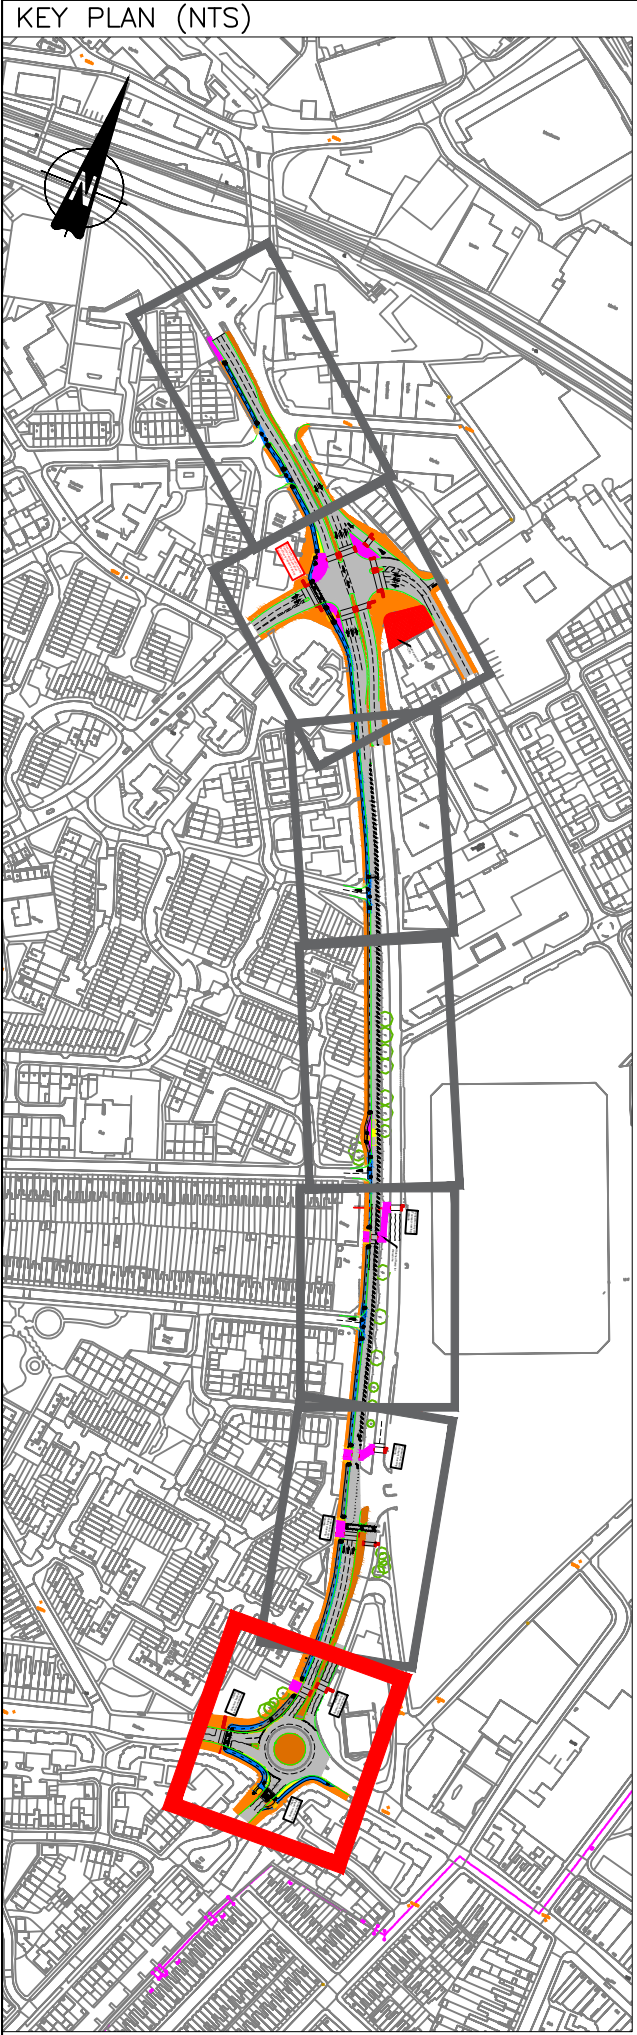

© Crown copyright and database rights 2012
Ordnance Survey Licence No AC0000824500

IMPORTANT
The Contractor will be responsible for setting out the work. All dimensions must be obtained from or checked on site. Figured dimensions to be used in preference to scale.

- KEY**
- Cycleway (route)
 - Footway
 - Shared Pedestrian/ Cycle Area
 - Carriageway (road)
 - Buffer Cycle Zone
 - Central Reserve/ Traffic Island
 - Tramline & Ladder Paving



ASSISTANT DIRECTOR HIGHWAYS
Mervyn Bartlett
Sandwell Council House
Freeth Street Oldbury
West Midlands B69 3DE
E-mail: Highways@sandwell.gov.uk

PROJECT
GROVE LANE CYCLEWAY

LOCATION
GROVE LANE,
SMETHWICK

DRAWING TITLE
CONSULTATION PLAN
SHEET 5 OF 5

SCALE	1:250m
ISSUED BY	S.CHADWICK
DATE	MARCH 2025
DRAWN BY	JF
DRAWING No	43634 S/1