


IMPORTANT
The Contractor will be responsible for setting out the work. All dimensions must be obtained from or checked on site. Figured dimensions to be used in preference to scale.

- NOTES
- DO NOT SCALE FROM THIS DRAWING. IF IN DOUBT CONTACT SANDWELL METROPOLITAN BOROUGH COUNCIL (SMBC).
 - ALL DIMENSIONS ARE IN METRES UNLESS OTHERWISE STATED.
 - THIS DRAWING IS TO BE READ IN CONJUNCTION WITH ALL OTHER DRAWINGS RELATING TO THIS PROJECT.
 - ALL DIMENSIONS SHOULD BE CHECKED ON SITE PRIOR TO CONSTRUCTION. ANY DISCREPANCIES ARE TO BE IMMEDIATELY REPORTED IN WRITING TO SMBC.
 - THE CONTRACTOR SHALL PRIOR TO CONSTRUCTION CHECK AND VERIFY THAT THE DETAILS SHOWN ON THIS DRAWING ARE FULLY COMPATIBLE WITH ANY AS CONSTRUCTED DIMENSIONS OR LEVELS. ANY DISCREPANCIES ARE TO BE IMMEDIATELY REPORTED IN WRITING TO SMBC.
 - THIS DRAWING HAS BEEN PREPARED FOR THE EXCLUSIVE USE OF THE COMMISSIONING PARTY AND UNLESS AGREED IN WRITING BY SMBC NO OTHER PARTY MAY USE OR RELY ON ITS CONTENTS. NO LIABILITY IS ACCEPTED BY SMBC FOR ANY USE OF THIS DRAWING OTHER THAN FOR THE PURPOSE FOR WHICH IT WAS ORIGINALLY PREPARED.
 - IT SHOULD BE NOTED THAT THIS DRAWING MAY INCLUDE DATA PROVIDED BY THIRD PARTIES. NO LIABILITY IS ACCEPTED BY SMBC AS TO THE ACCURACY OF THIS DATA.
 - THIS DRAWING SHALL NOT BE REPRODUCED IN ANY WAY WITHOUT THE WRITTEN PERMISSION OF SMBC.

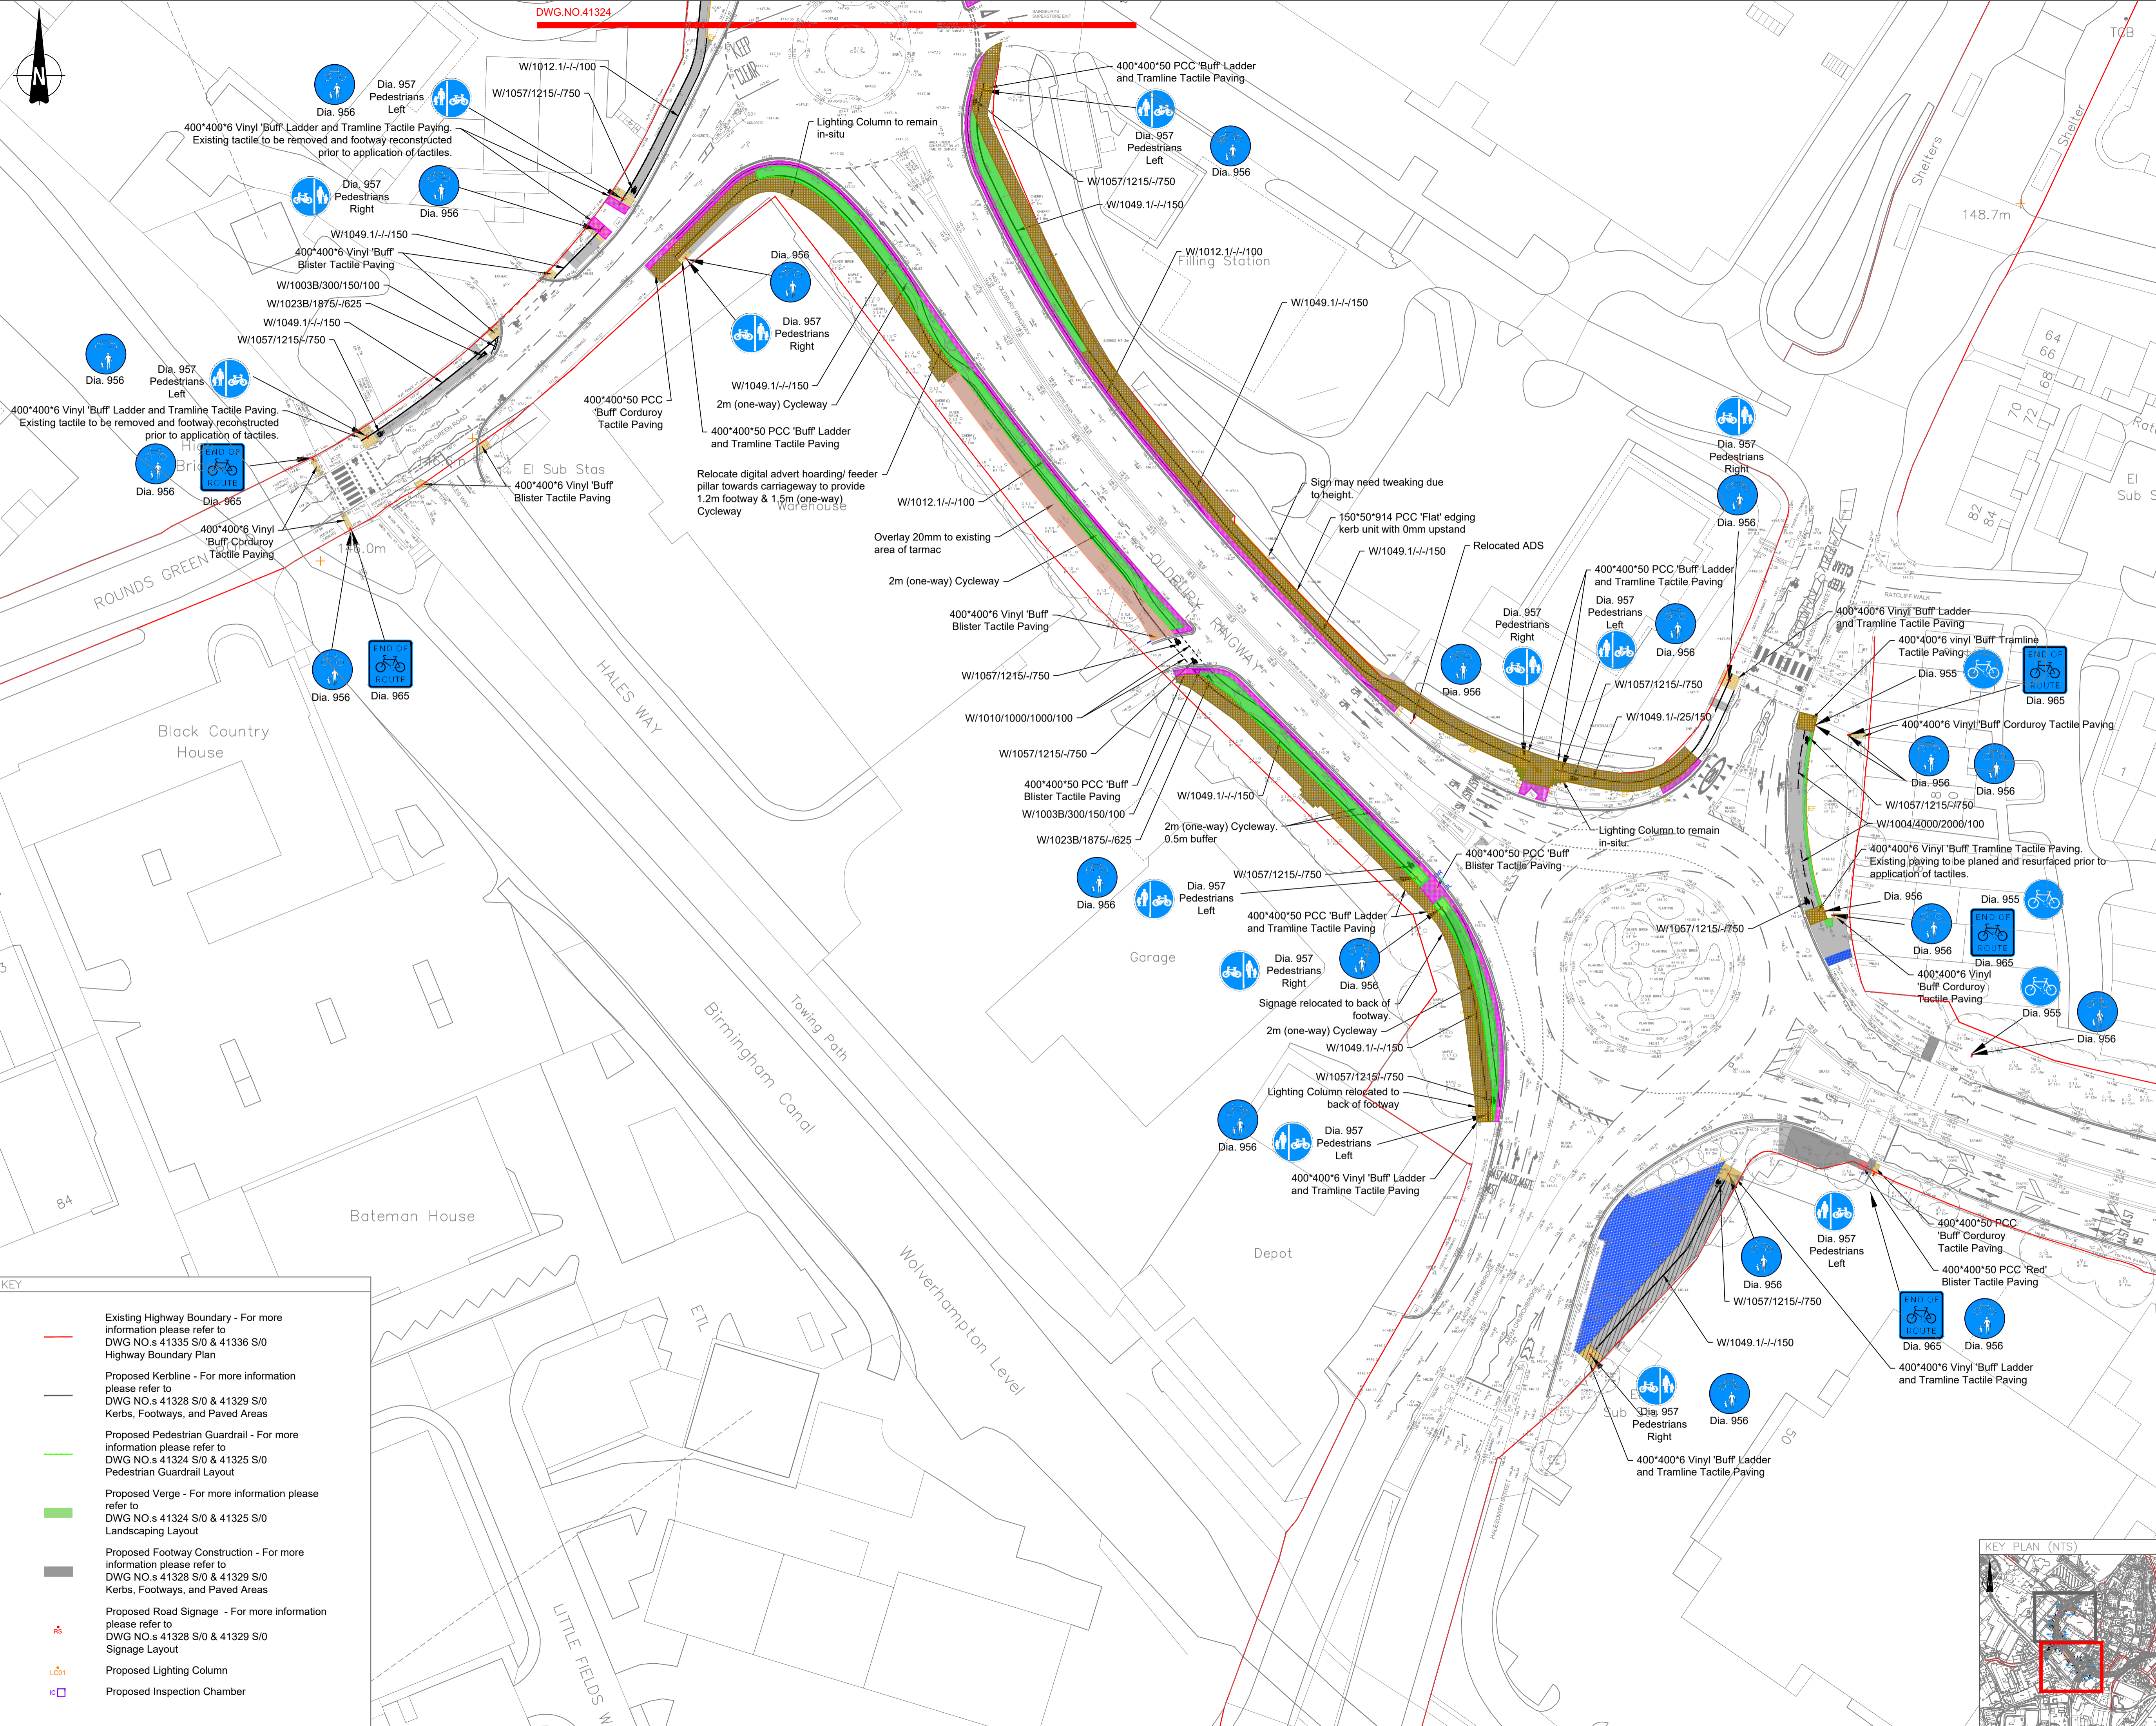

KEY

	Existing Highway Boundary - For more information please refer to DWG NO.s 41335 S/O & 41336 S/O Highway Boundary Plan
	Proposed Kerblines - For more information please refer to DWG NO.s 41328 S/O & 41329 S/O Kerbs, Footways, and Paved Areas
	Proposed Pedestrian Guardrail - For more information please refer to DWG NO.s 41324 S/O & 41325 S/O Pedestrian Guardrail Layout
	Proposed Verge - For more information please refer to DWG NO.s 41324 S/O & 41325 S/O Landscaping Layout
	Proposed Footway Construction - For more information please refer to DWG NO.s 41328 S/O & 41329 S/O Kerbs, Footways, and Paved Areas
	Proposed Road Signage - For more information please refer to DWG NO.s 41328 S/O & 41329 S/O Signage Layout
	Proposed Lighting Column
	Proposed Inspection Chamber



ASSISTANT DIRECTOR HIGHWAYS
Robin Weare, BSc, C.Eng, M.I.C.E., MBA
Sandwell Council House
Freeth Street Oldbury
West Midlands B69 3DE
E-mail: Highways@sandwell.gov.uk

PROJECT
OLDBURY RINGWAY
CYCLING AND WALKING
IMPROVEMENTS

LOCATION
A457
OLDBURY RINGWAY

DRAWING TITLE
GENERAL ARRANGEMENT
(SHEET 2 OF 2)

SCALE	1:500m
ISSUED BY	S. CHADWICK
DATE	27/07/2023
DRAWN BY	JF
DRAWING No	41325 S/O DRAFT

