

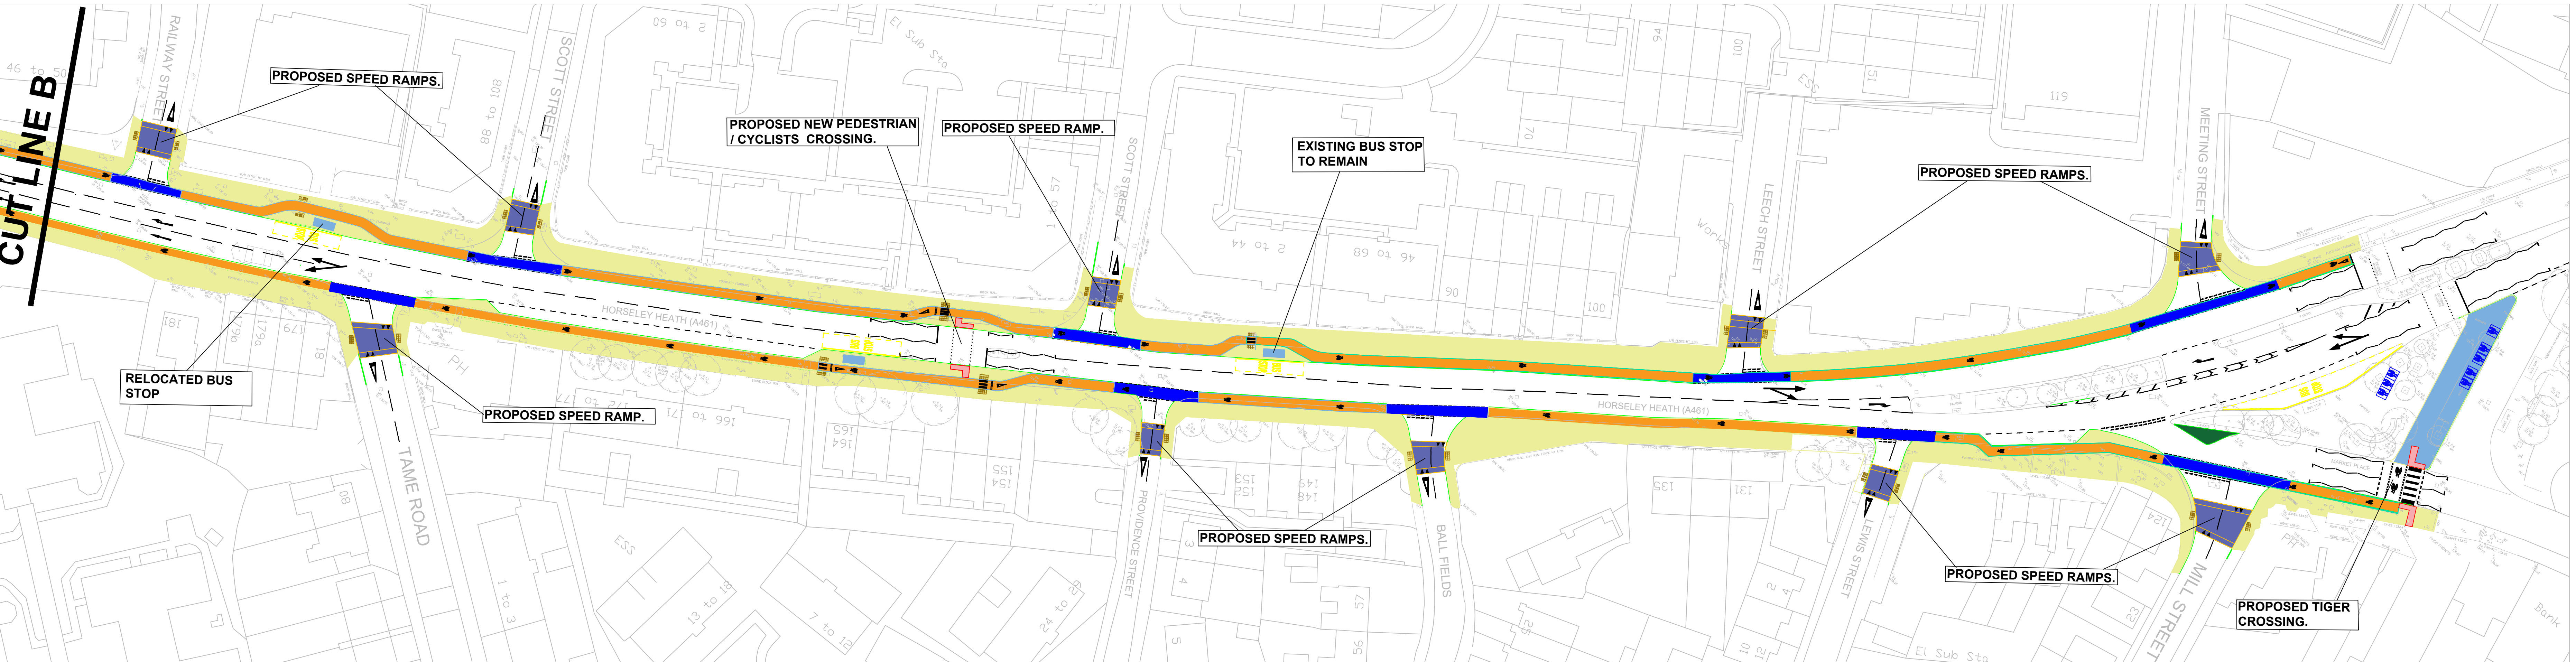
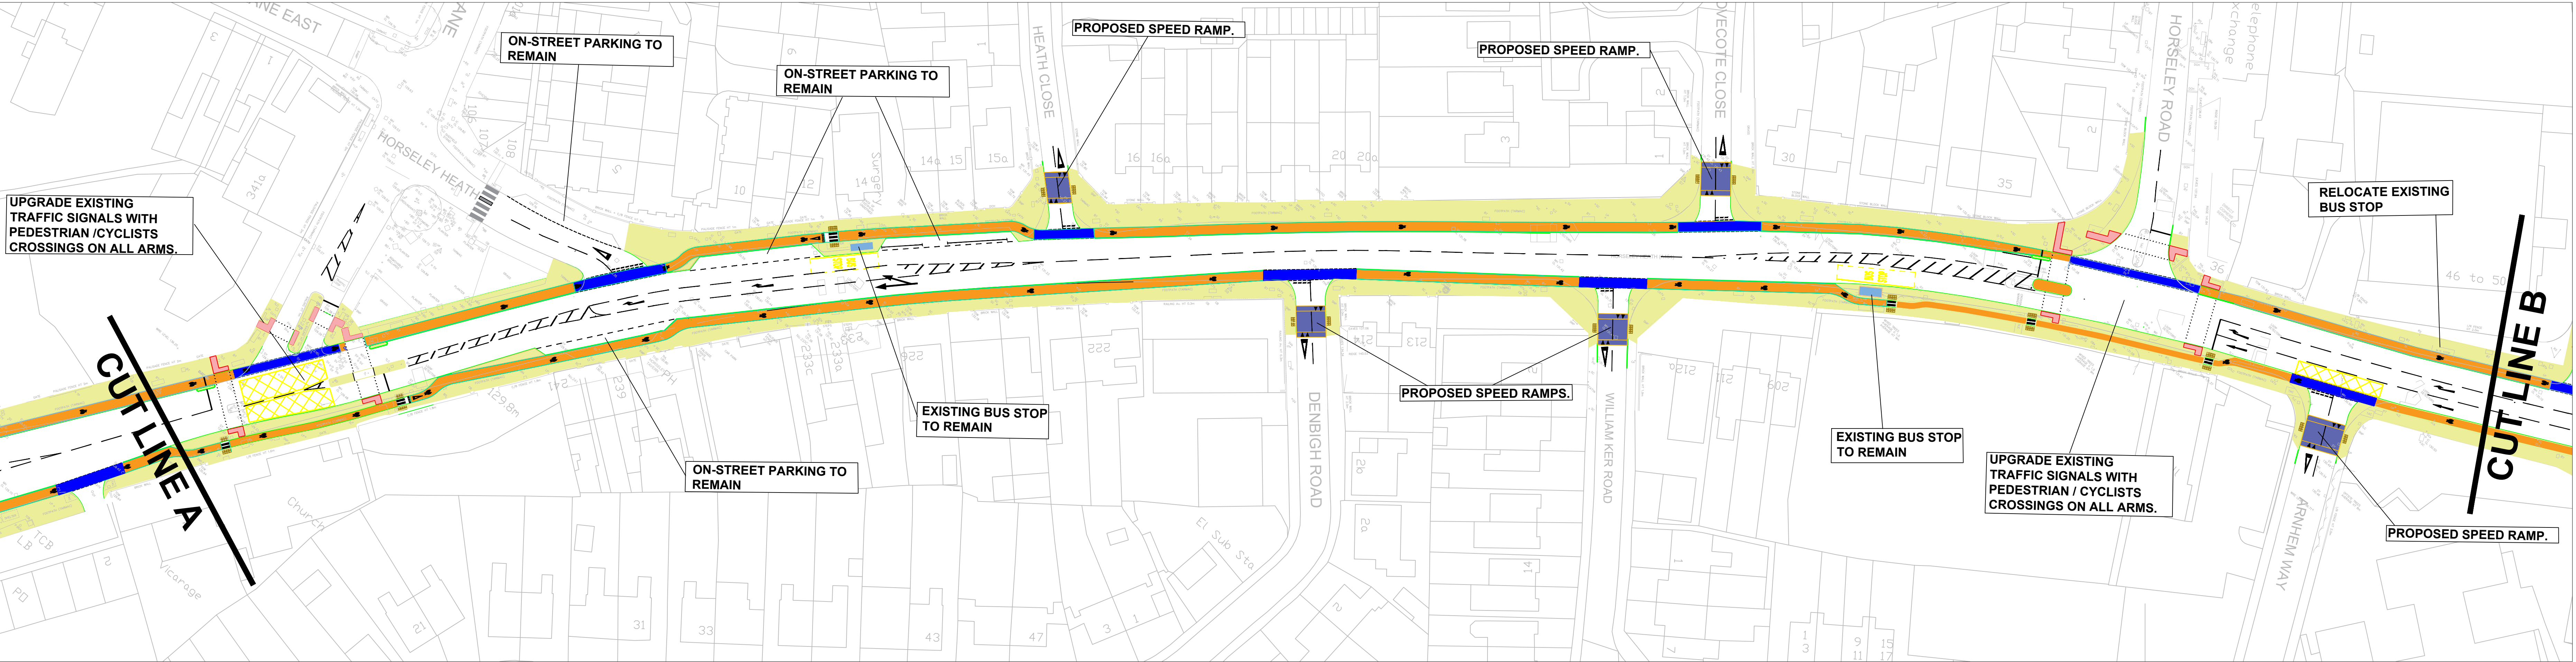


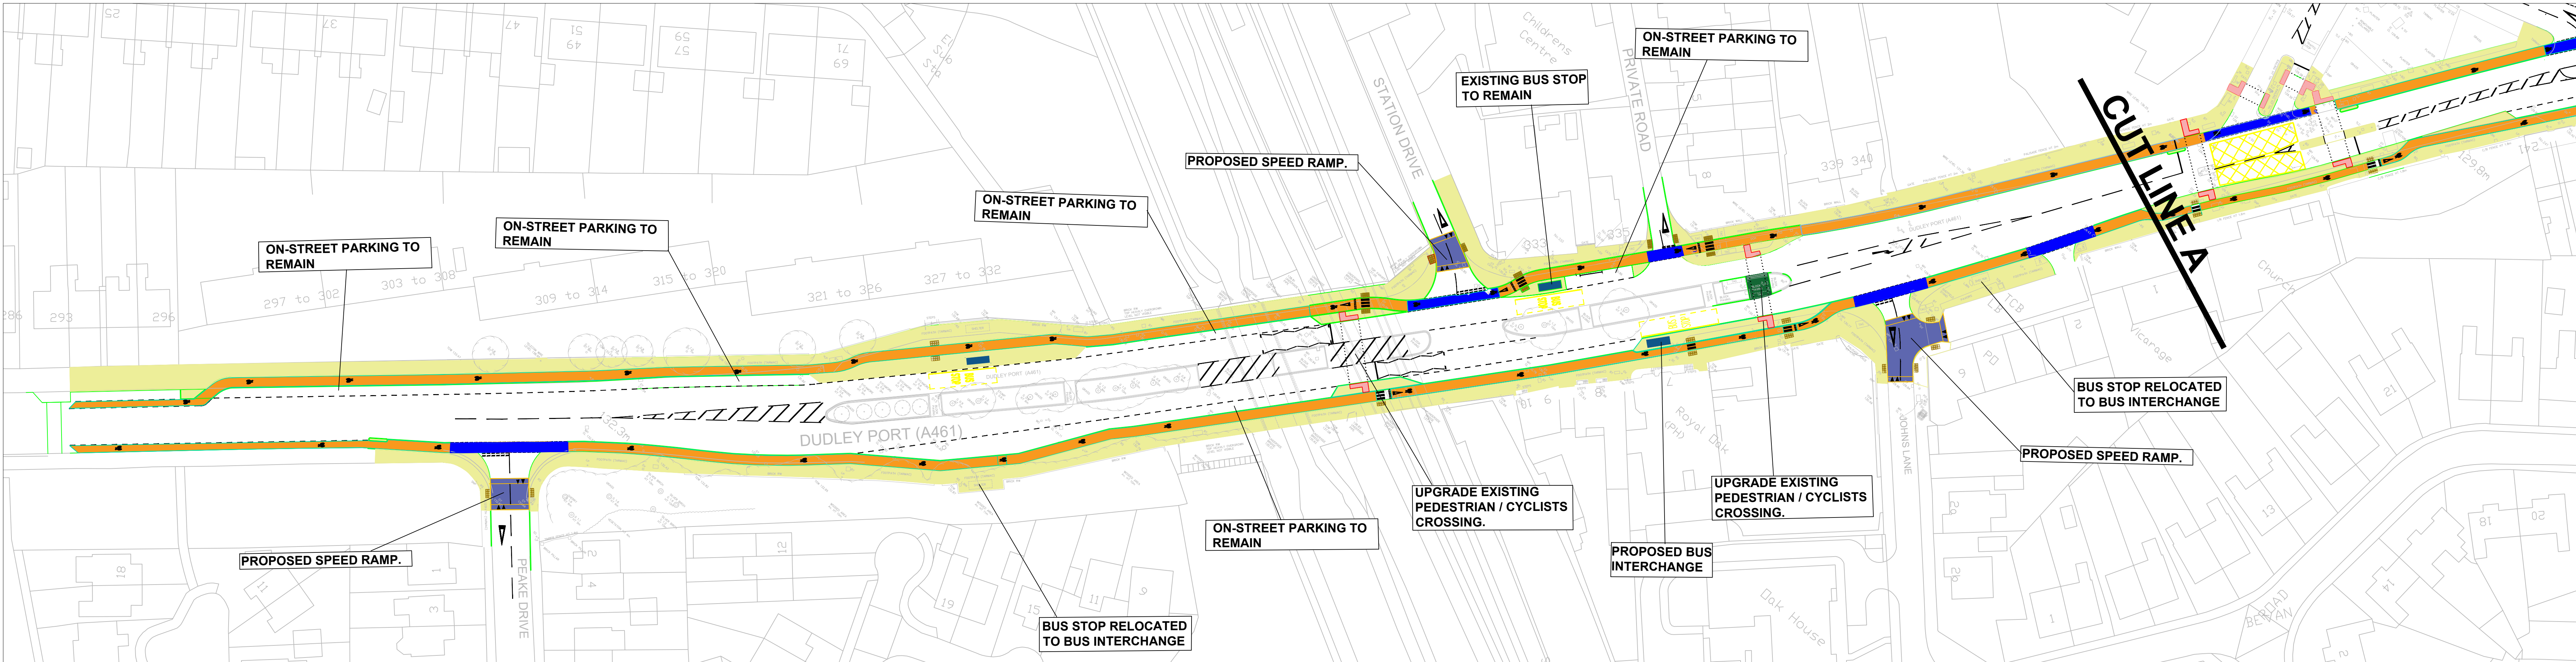

© Crown copyright and database rights 2012
Ordnance Survey Licence No AC0000824500

IMPORTANT
The Contractor will be responsible
for setting out the work.
All dimensions must be obtained
from or checked on site.
Figured dimensions to be used in
preference to scale.

- KEY.**
- Proposed cycle path (Tarmac surfacing).
 - Proposed cycle path (blue tarmac surfacing).
 - Proposed red coloured tactile paving. Controlled crossing.
 - Proposed buff coloured tactile paving. Uncontrolled crossing.
 - Proposed footways.
 - Proposed full construction carriageway.
 - Proposed speed ramps.
 - Proposed kerbs.
 - Proposed bus shelters.
 - Proposed cycle stands.

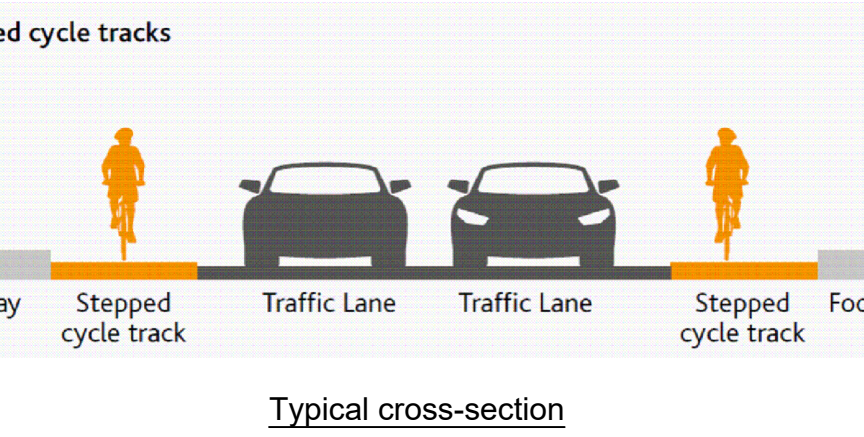

ASSISTANT DIRECTOR-HIGHWAY SERVICES
Robin Weare BSc. C.Eng M.I.C.E. MBA
Sandwell Council House
Freeth Street Oldbury
West Midlands B69 3DE

PROJECT
ATF4 - A461 GREAT BRIDGE TO PEAKE DRIVE.

LOCATION
A461, HORSELEY HEATH - GREAT BRIDGE TO
HORSELEY ROAD, TIPTON

DRAWING TITLE
CONSULTATION PLAN

SCALE 1:500 @ A0

ISSUED BY ASSISTANT DIRECTOR

DATE JUNE 2023

DRAWN BY S.S.

DRAWING No 52, 632 1/1 S/O