


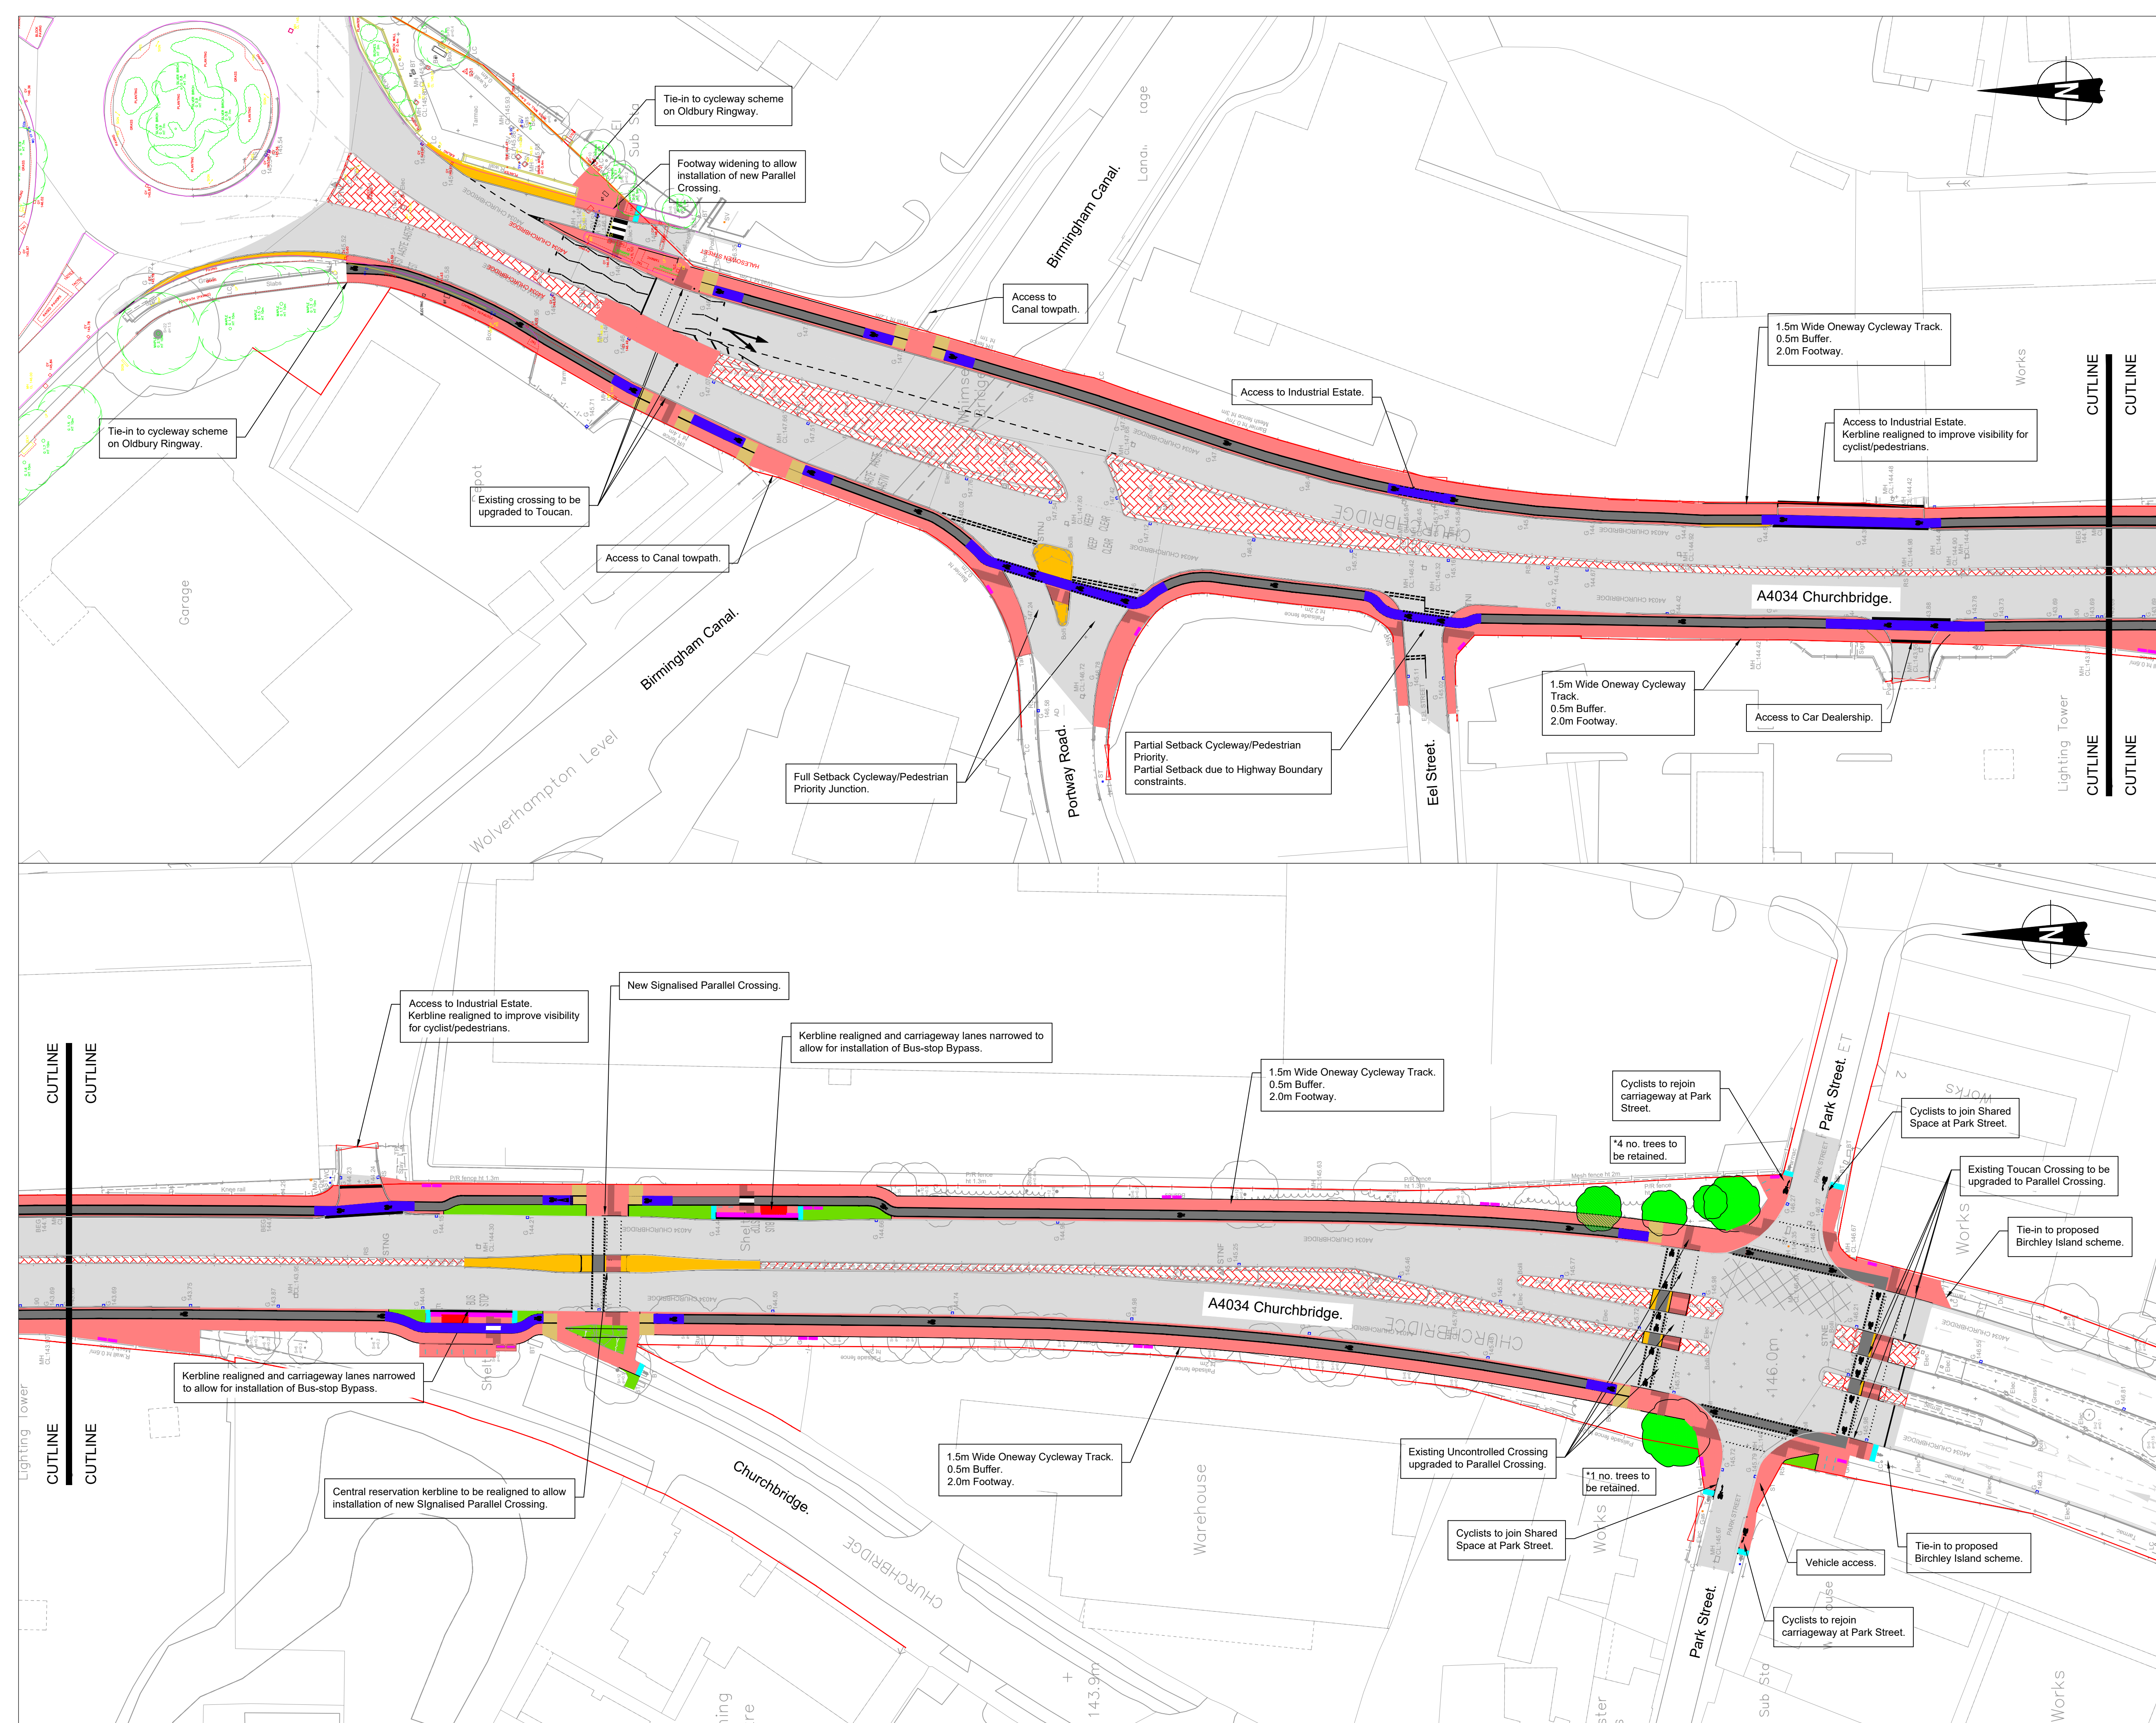

© Crown copyright and database rights 2012
Ordnance Survey Licence No 100032119

IMPORTANT
The Contractor will be responsible
for setting out the work.
All dimensions must be obtained
from or checked on site.
Figured dimensions to be used in
preference to scale.

NOTES	
1.	ALL DIMENSIONS ARE IN METRES UNLESS OTHERWISE STATED.
2.	ALL DIMENSIONS SHOULD BE CHECKED ON SITE PRIOR TO CONSTRUCTION. ANY DISCREPANCIES ARE TO BE IMMEDIATELY REPORTED IN WRITING TO SMCB.
3.	THIS DRAWING HAS BEEN PREPARED FOR THE EXCLUSIVE USE OF THE COMMISSIONING PARTY AND UNLESS AGREED IN WRITING BY SMCB NO OTHER PARTY MAY USE OR RELY ON ITS CONTENTS. NO LIABILITY IS ACCEPTED BY SMCB FOR ANY USE OF THIS DRAWING OTHER THAN FOR THE PURPOSE FOR WHICH IT WAS ORIGINALLY PREPARED.
4.	IT SHOULD BE NOTED THAT THIS DRAWING MAY INCLUDE DATA PROVIDED BY THIRD PARTIES. NO LIABILITY IS ACCEPTED BY SMCB AS TO THE ACCURACY OF THIS DATA.

KEY

	Existing Highway Boundary
	Proposed Kerbline
	Proposed Verge
	Proposed Cycleway
	Proposed Footway
	Proposed Paved Area
	Existing Central Reservation



ASSISTANT DIRECTOR HIGHWAYS
Mervyn Bartlett
Sandwell Council House
Freeth Street Oldbury
West Midlands B69 3DE

E-mail: Highways@sandwell.gov.uk

PROJECT

LOCAL CYCLING AND WALKING
INFRASTRUCTURE PLAN
ACTIVE TRAVEL FUND TRANCHE 4E

LOCATION
A4034
CHURCHBRIDGE

DRAWING TITLE

CONCEPT CONSULTATION PLAN

SCALE	1:500
ISSUED BY	ISSUED BY
DATE	07/03/2025
DRAWN BY	P.WALTON
DRAWING No.	CBCW-SMBC-HML-A4034-SK-CH-0005 S2 - FOR INFORMATION P1