


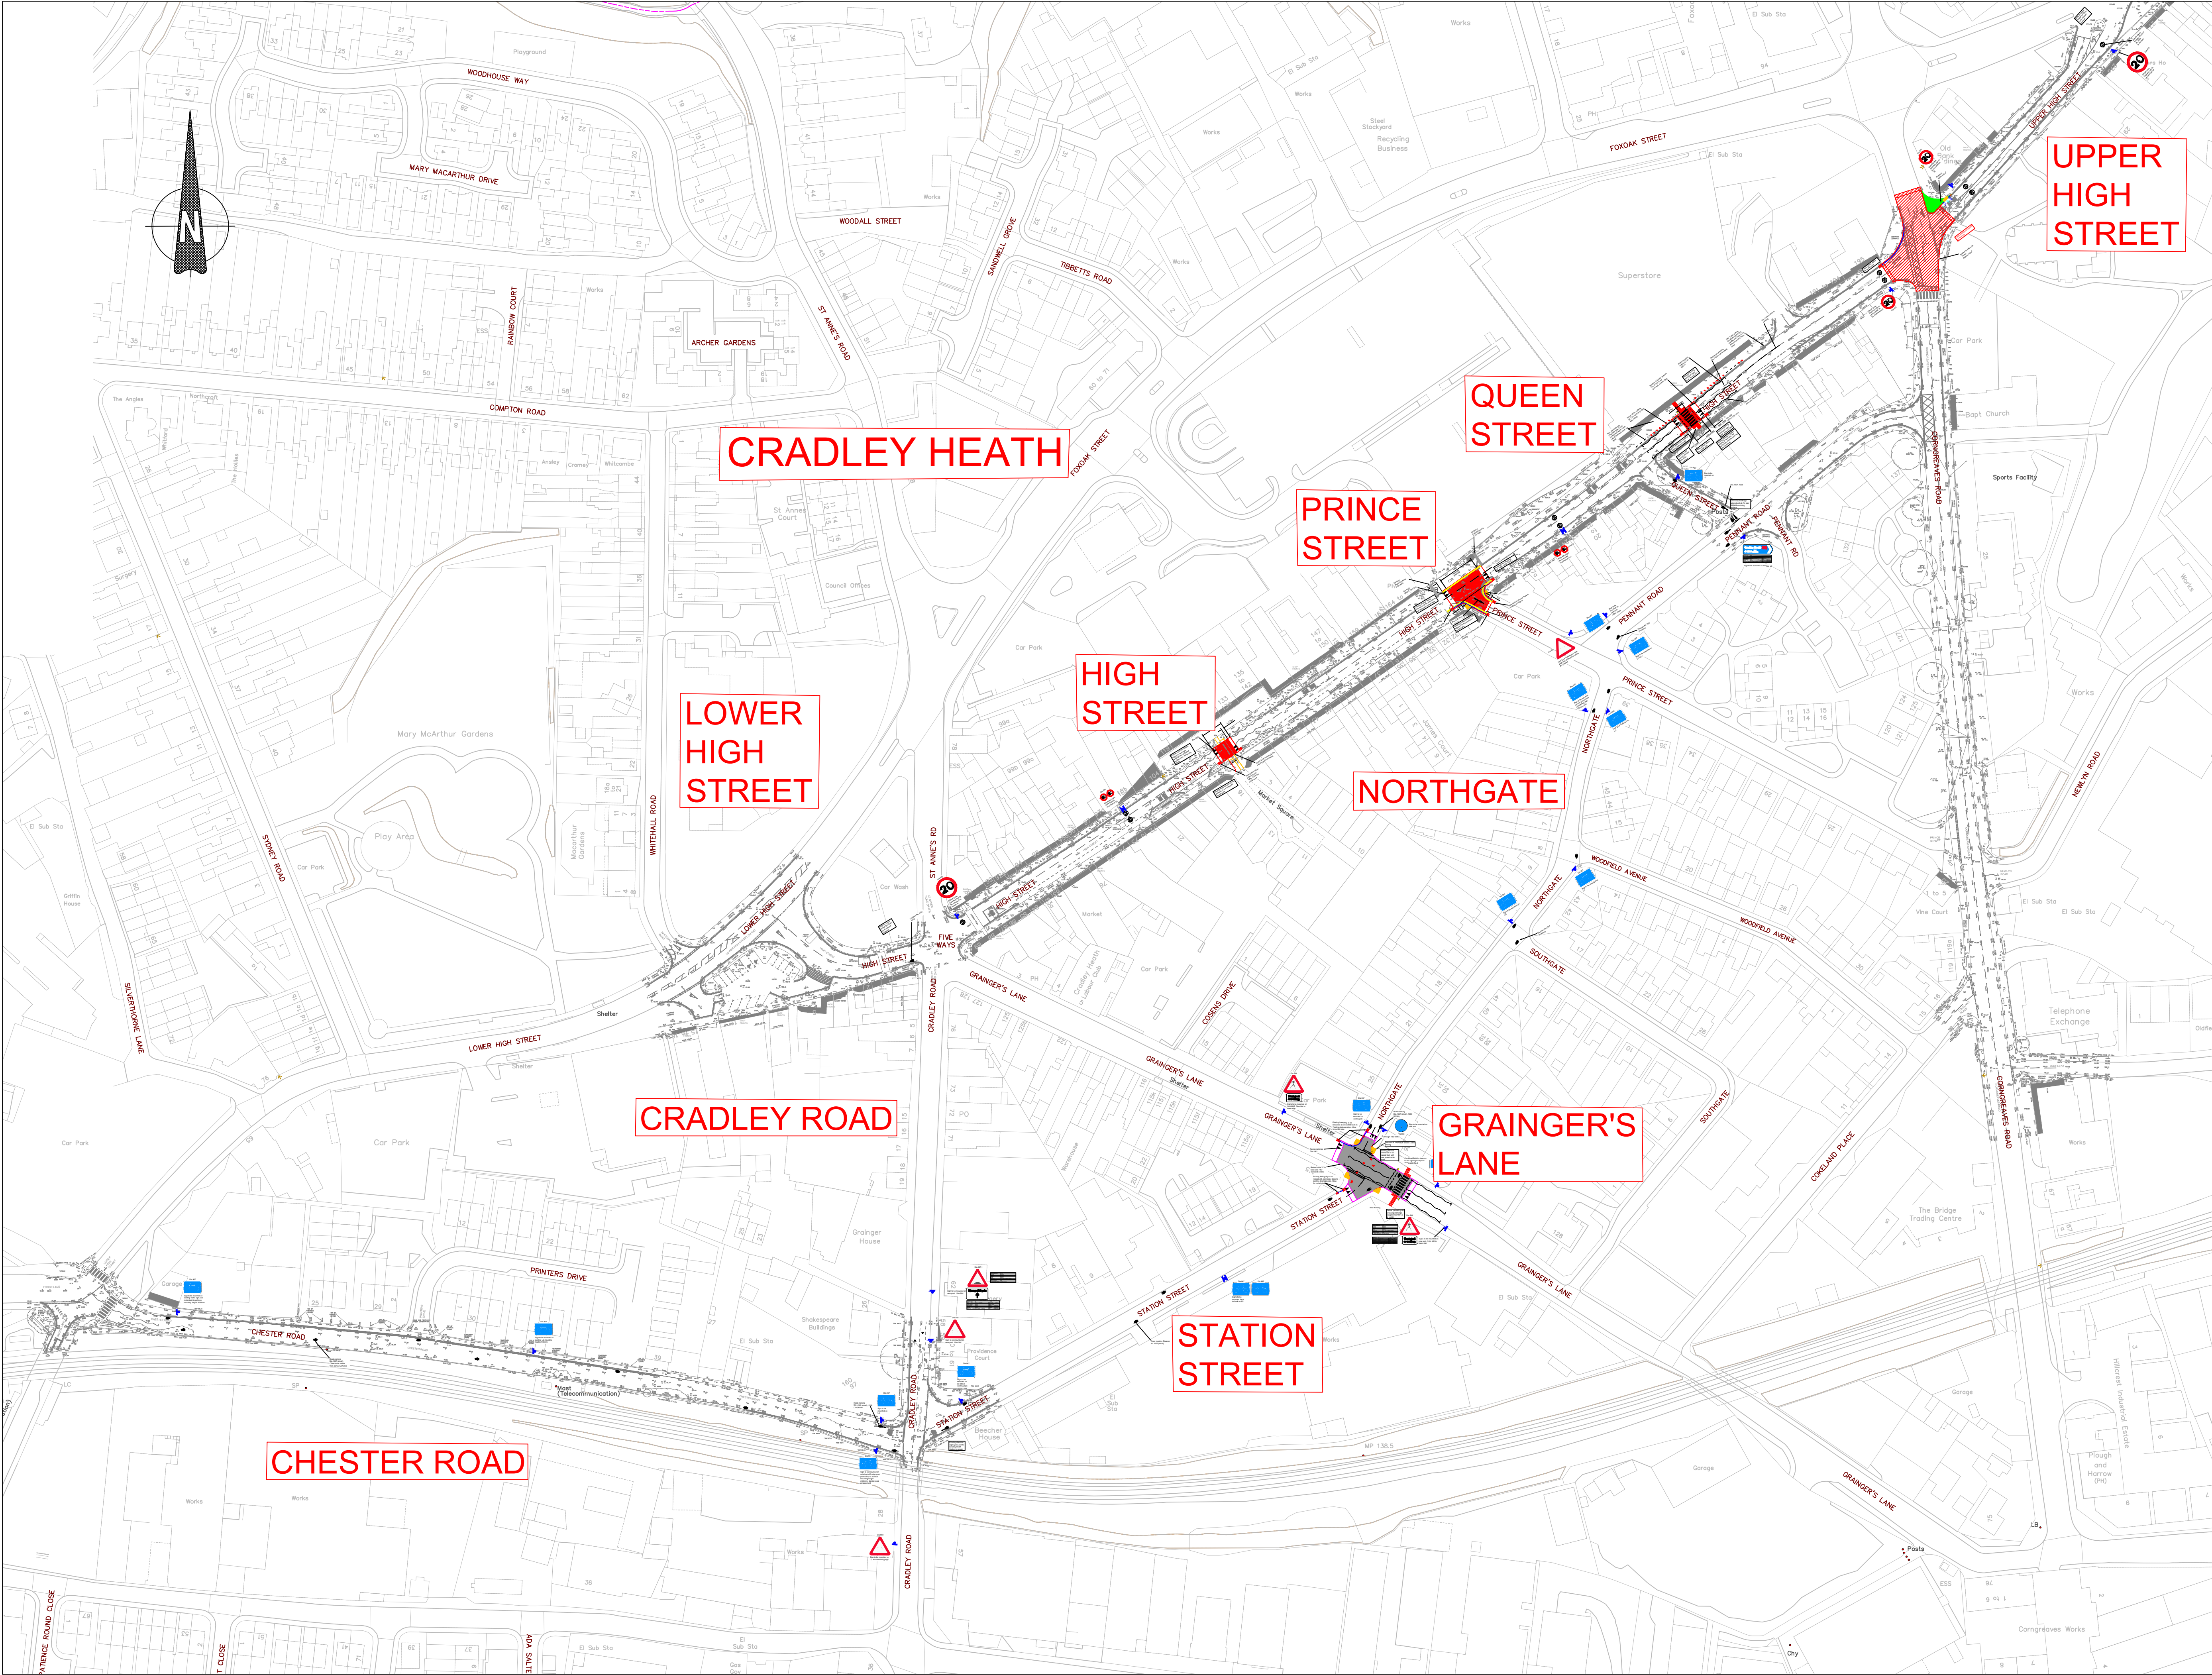

© Crown copyright and database rights 2012

Ordnance Survey Licence No 100032119

IMPORTANT
The Contractor will be responsible
for setting out the work.
All dimensions must be obtained
from or checked on site.
Figured dimensions to be used in
preference to scale.



HIGHWAYS GROUP MANAGER

Robin Weare, BSc, C.Eng, M.I.C.E, MBA
Sandwell Council House
Freeth Street Oldbury
West Midlands B69 3DE

E-mail: Highways@sandwell.gov.uk

PROJECT

Towns Fund Improvements –
Traffic Calming/Cycleways

LOCATION

High St/Chester Road,
Cradley Heath

DRAWING TITLE

Location Plan

SCALE NTS

ISSUED BY S. Chadwick

DATE September 2022

DRAWN BY JF

DRAWING No 40845 S/1